


- 300W HOUSE LIGHT
- 650W FRESNEL
- EMERGENCY LIGHTING TWIN UNIT.
- SPEAKER
- 6 WAY BOX OR SPIDER WITH CABLE LENGTH

Notes:
 LIGHTING GRID:
 CONSTRUCTED FROM ø48 SCAFFOLD TUBE.
 OUTER BARS ACCESSED BY REMOVING CEILING TILES.
 POWER:
 63A 3P+N+E WHERE INDICATED.
 SEATING:
 122 SEATS POSITIONED WHERE INDICATED.
 ALL AISLES OF 1100mm UNLESS OTHERWISE INDICATED.
 SEATING TIER RISE OF 250mm
 SEATING TIER DEPTH OF 762mm
 HAND RAILS AT 1100mm

| Issue | Date | Revision Notes | By |
|-------|------|----------------|----|
| | | | |


| INFORMATION | |
|----------------|--------------------------------|
| Client | ASSEMBLY PRODUCTIONS EDINBURGH |
| Project | EDINBURGH ASSEMBLY ROOMS |
| Venue | WILDMAN ROOM |
| Drawing Title | GENERAL LAYOUT |
| Drawing Number | AR/WR/1001 |
| Drawn | GMP |
| Designed | AS EXG |
| Checked | Scale 1:50 |
| Date | 24/08/00 |

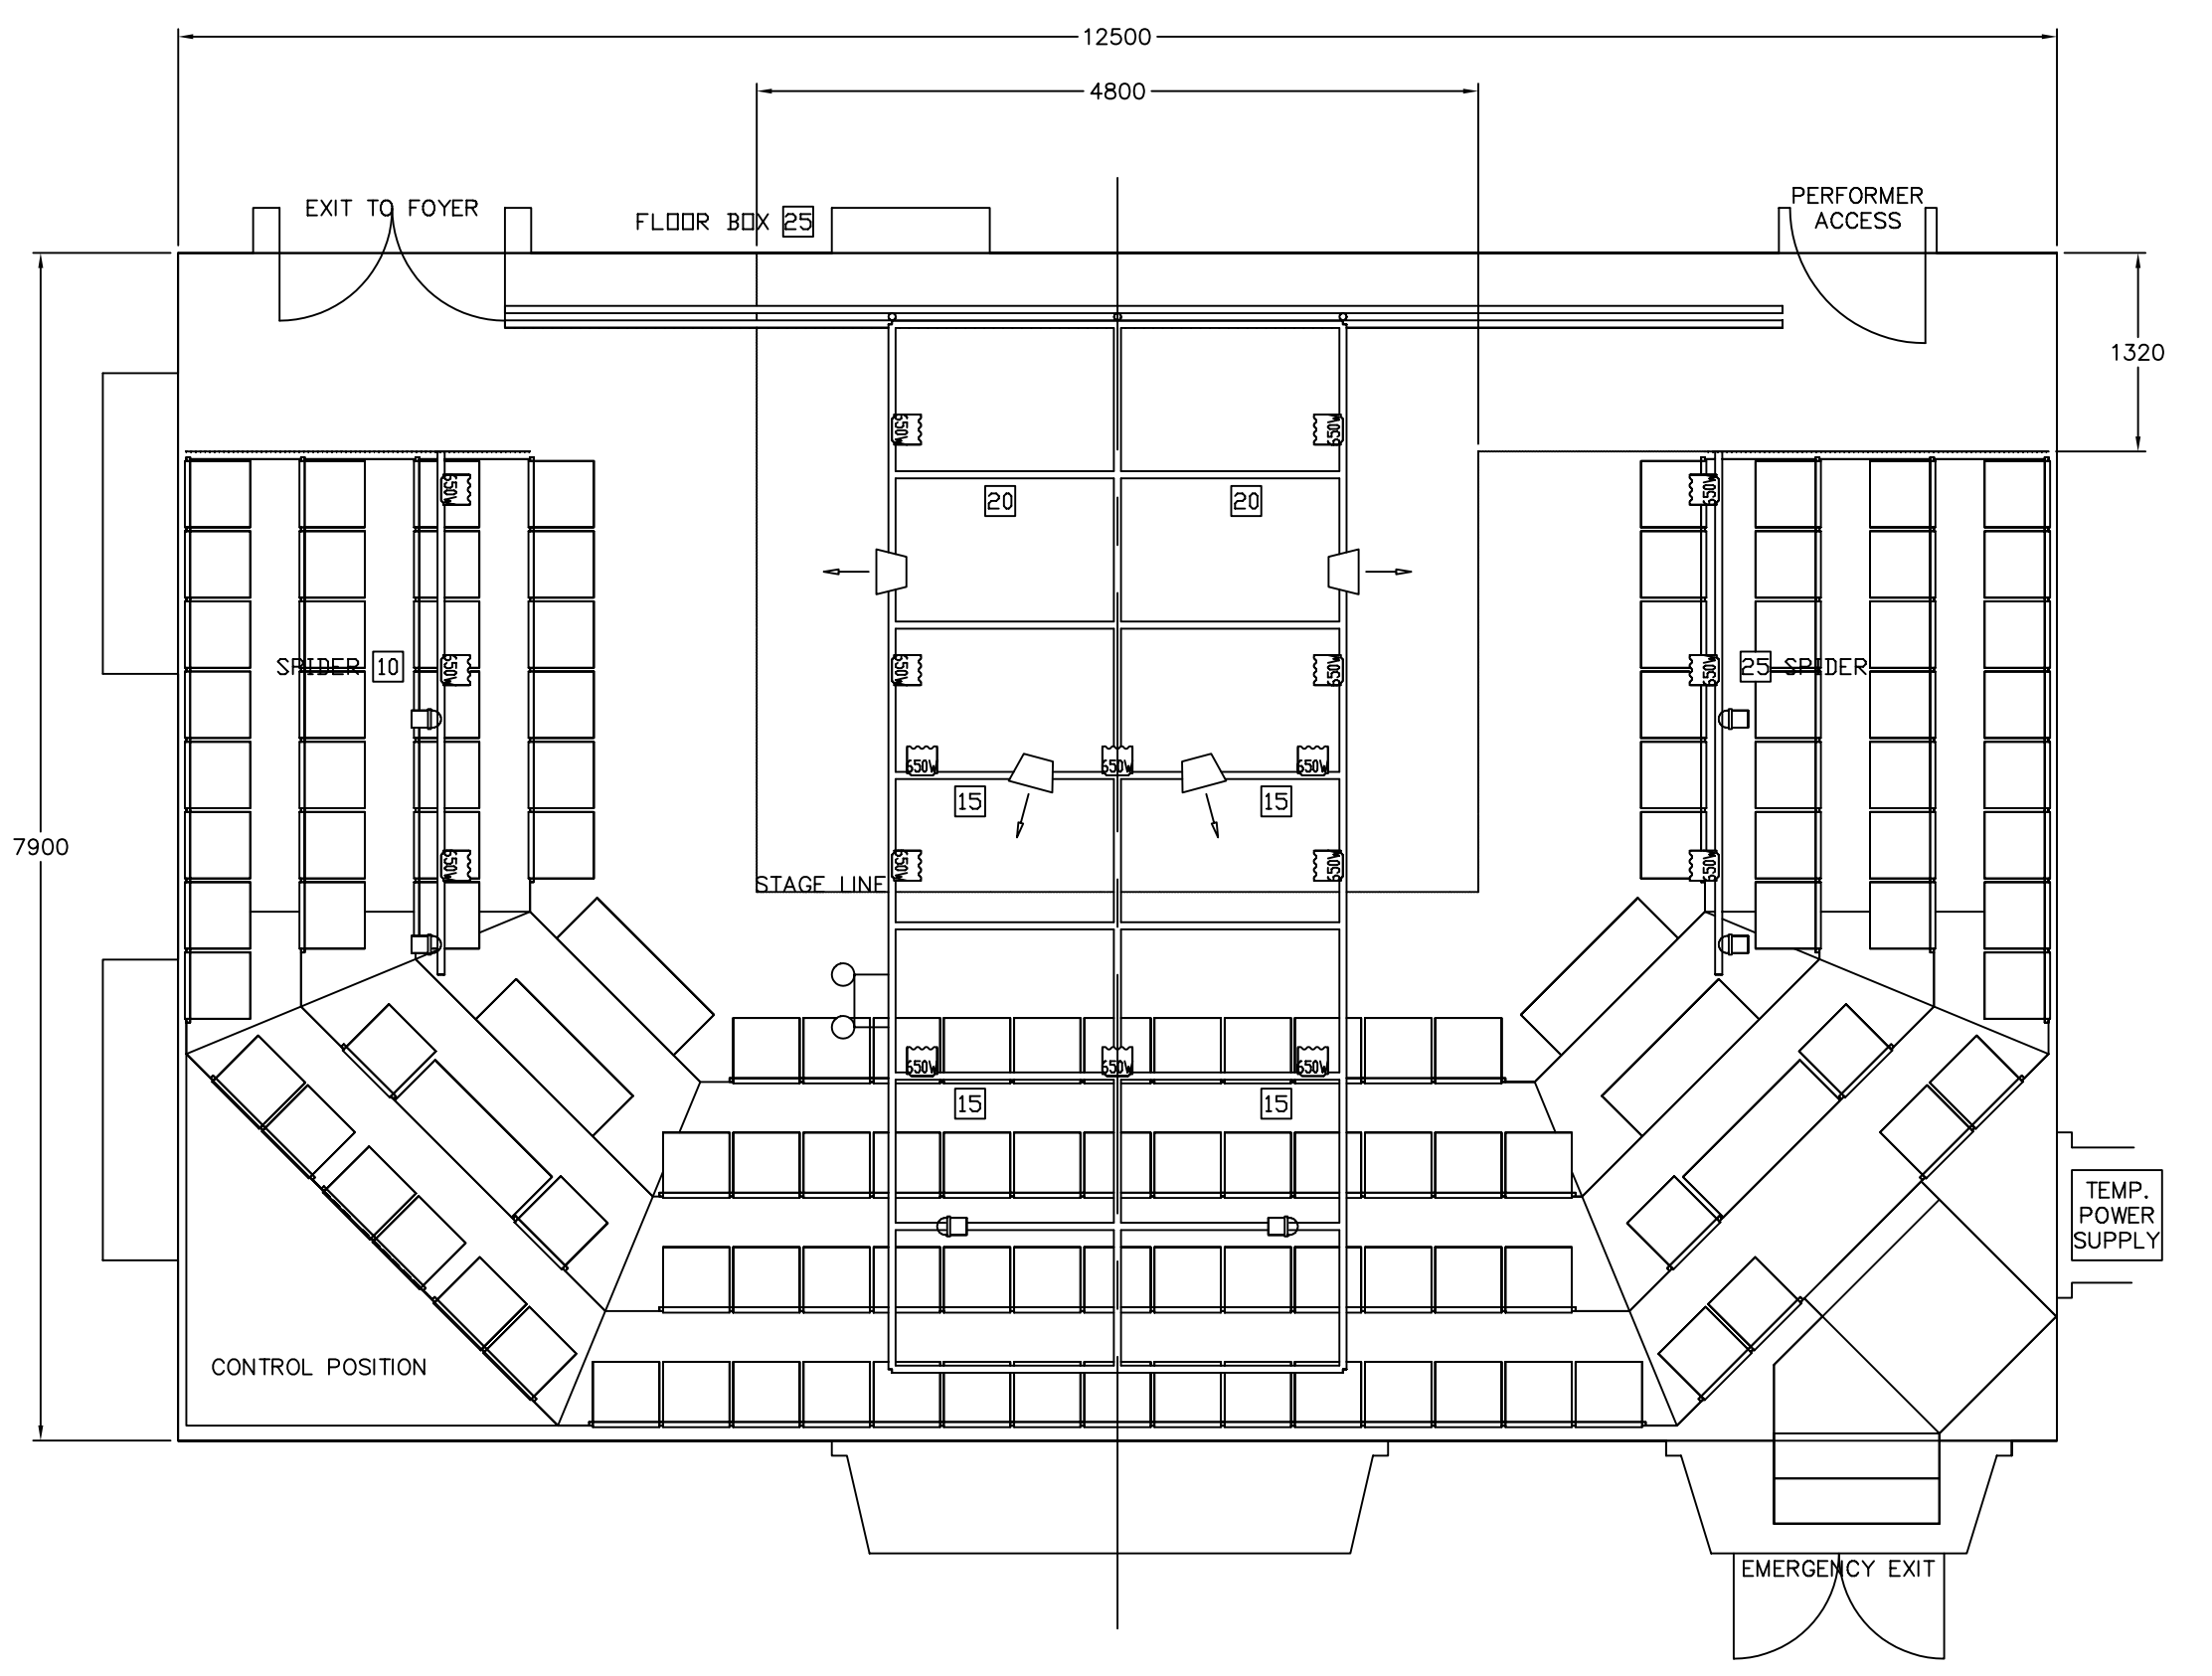

- 300W HOUSE LIGHT
- 650W FRESNEL
- EMERGENCY LIGHTING TWIN UNIT.
- SPEAKER
- 6 WAY BOX OR SPIDER WITH CABLE LENGTH

Notes:
 LIGHTING GRID:
 CONSTRUCTED FROM #48 SCAFFOLD TUBE.
 OUTER BARS ACCESSED BY REMOVING
 CEILING TILES.
 POWER:
 63A 3P+N+E WHERE INDICATED.
 SEATING:
 122 SEATS POSITIONED WHERE INDICATED.
 ALL AISLES OF 1100mm UNLESS OTHERWISE
 INDICATED.
 SEATING TIER RISE OF 250mm
 SEATING TIER DEPTH OF 762mm
 HAND RAILS AT 1100mm

| Issue Date | Revision Notes | By |
|-------------------------------------|----------------|------------------|
| INFORMATION | | |
| Client ASSEMBLY PRODUCTIONS | | |
| Project EDINBURGH ASSEMBLY ROOMS | | |
| Venue WILDMAN ROOM | | |
| Drawing Title VENUE LAYOUT | | |
| Layout Name FIXED LIGHTING | | |
| Drawing Number AR/WR/1002 | | Revision - |
| Drawn GMP | Designed - | |
| Checked | Scale 1/50 | Date 22/07/02 |

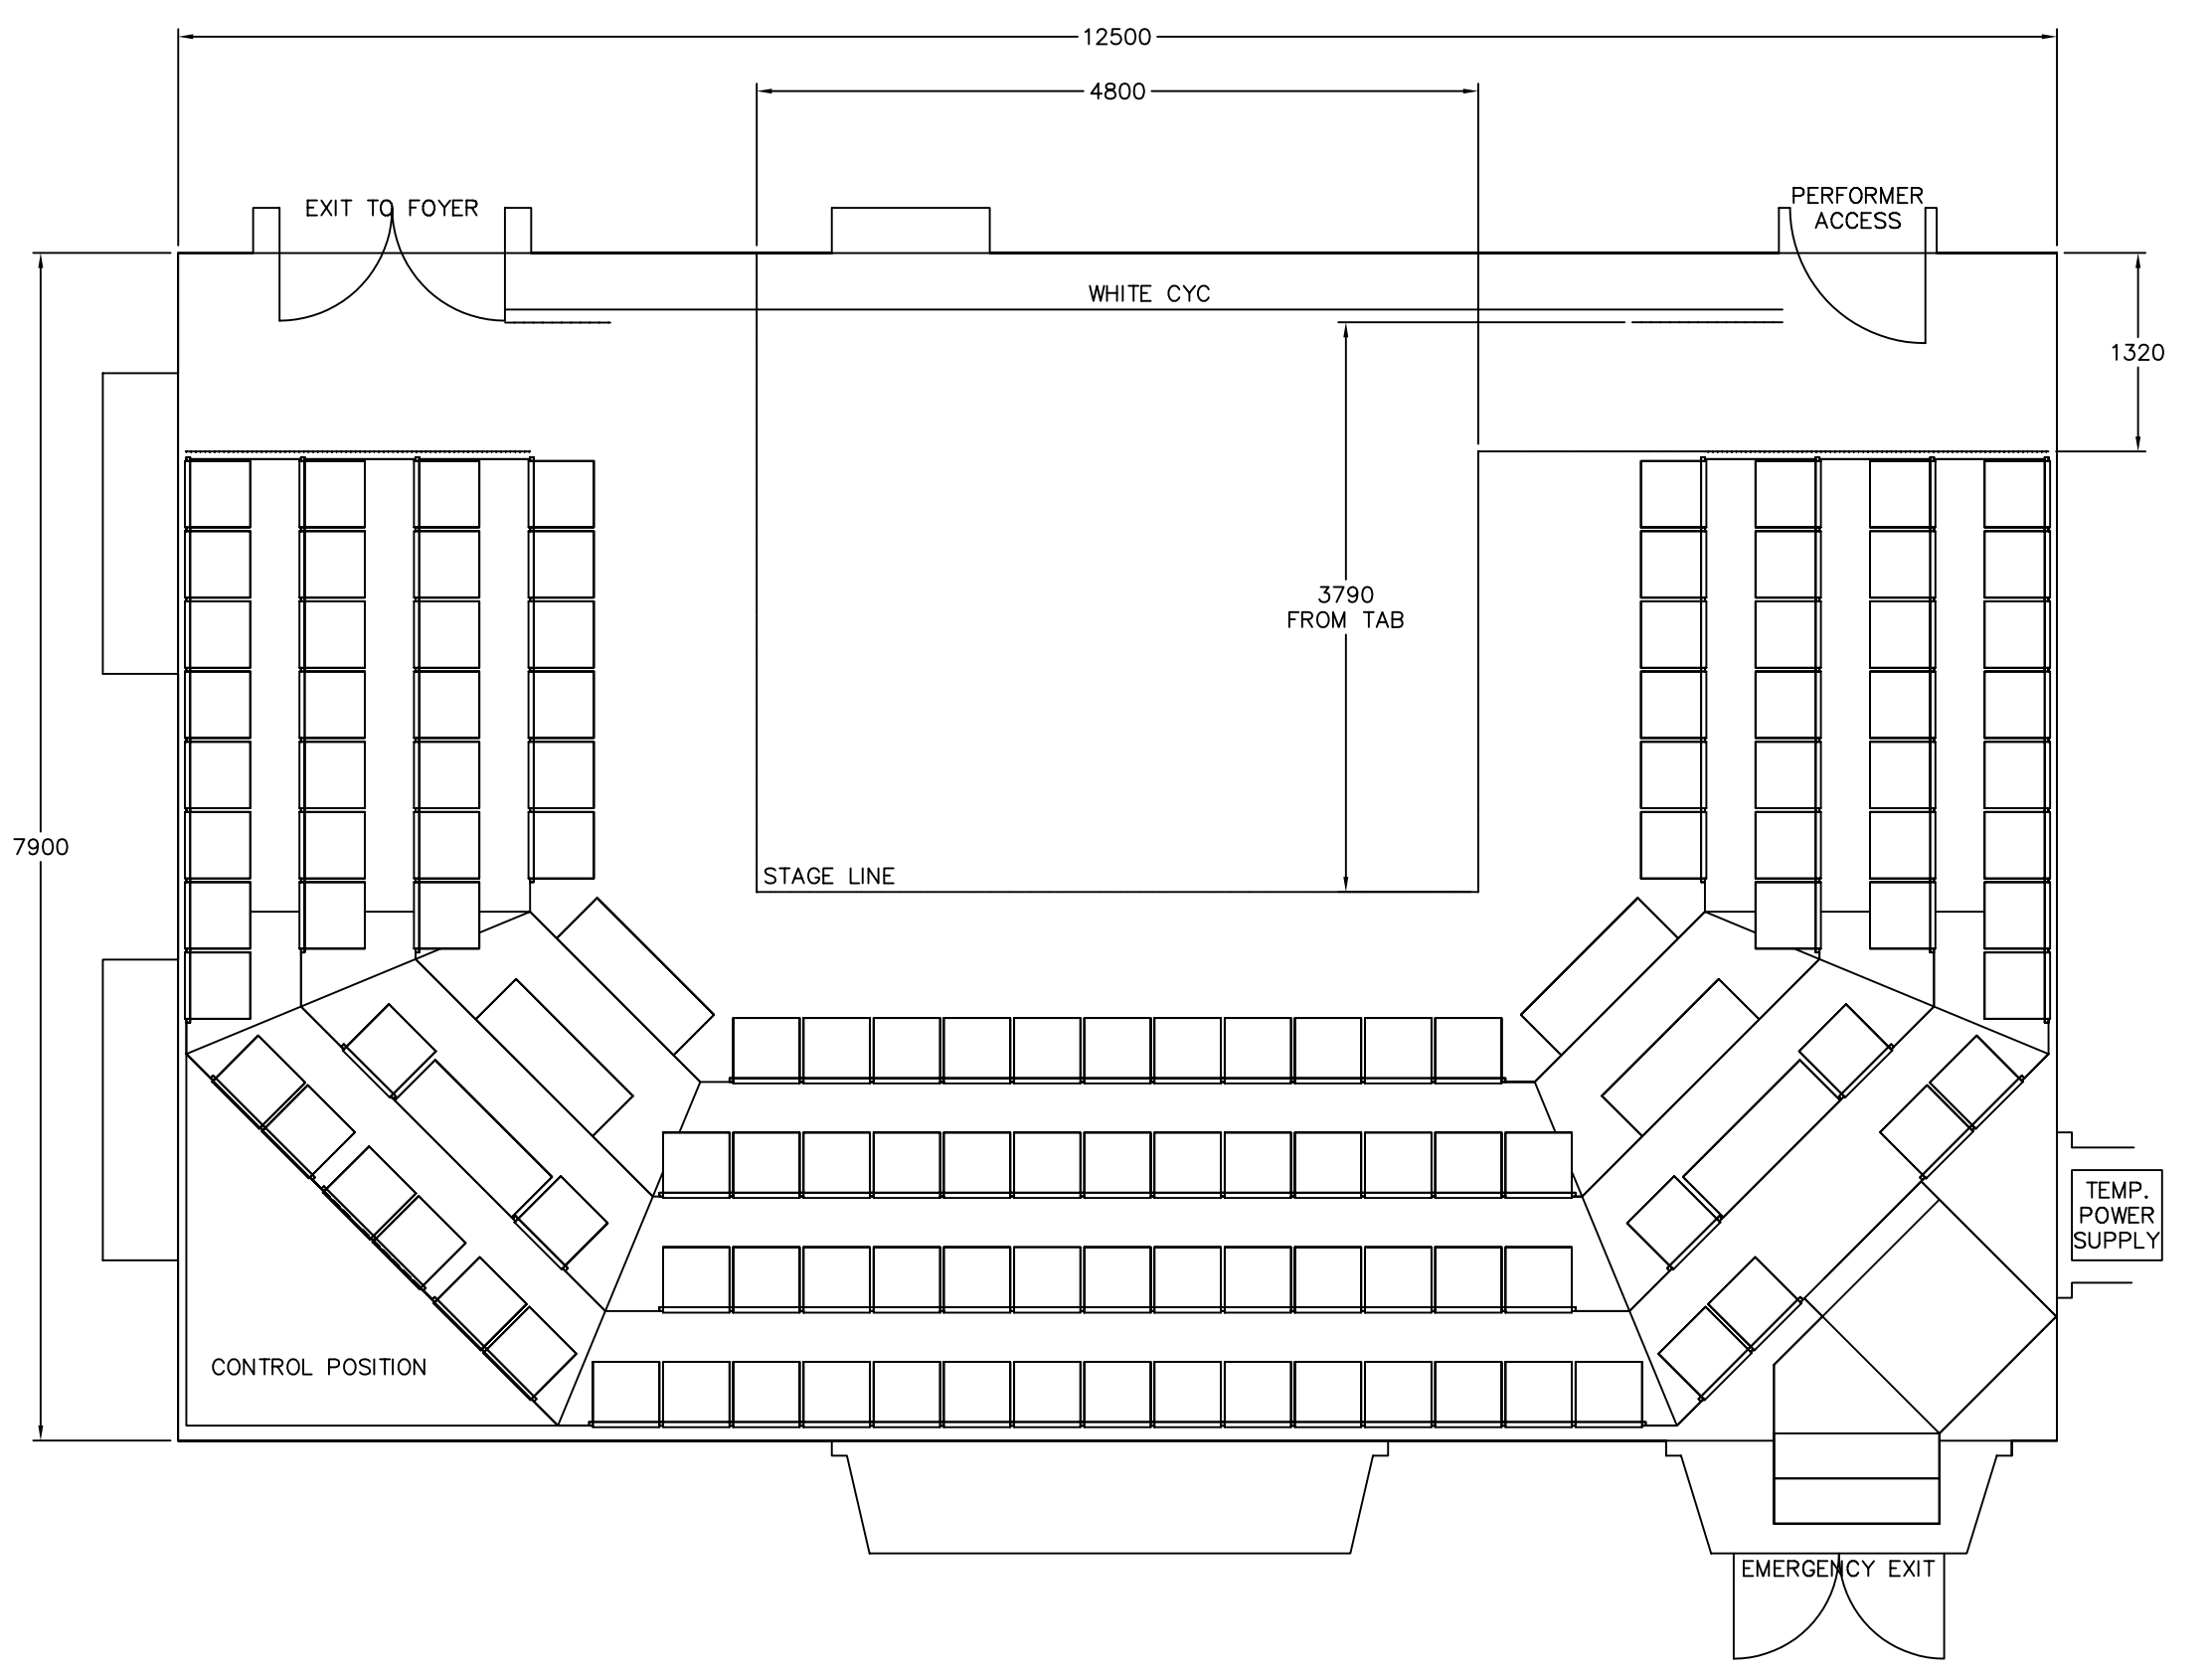

Notes:
 LIGHTING GRID:
 CONSTRUCTED FROM #48 SCAFFOLD TUBE.
 OUTER BARS ACCESSED BY REMOVING
 CEILING TILES.
 POWER:
 63A 3P+N+E WHERE INDICATED.
 SEATING:
 122 SEATS POSITIONED WHERE INDICATED.
 ALL AISLES OF 1100mm UNLESS OTHERWISE
 INDICATED.
 SEATING TIER RISE OF 250mm
 SEATING TIER DEPTH OF 762mm
 HAND RAILS AT 1100mm

| Issue/Date | Revision Notes | By |
|-------------------------------------|----------------|------------------|
| INFORMATION | | |
| Client ASSEMBLY PRODUCTIONS | | |
| Project EDINBURGH ASSEMBLY ROOMS | | |
| Venue WILDMAN ROOM | | |
| Drawing Title VENUE LAYOUT | | |
| Layout Name STAGE PLAN | | |
| Drawing Number AR/WR/1003 | | Revision - |
| Drawn GMP | Designed - | |
| Checked | Scale 1:50 | Date 22/07/02 |