



PLAN

REVIEW ONLY  
NOT FOR CONSTRUCTION

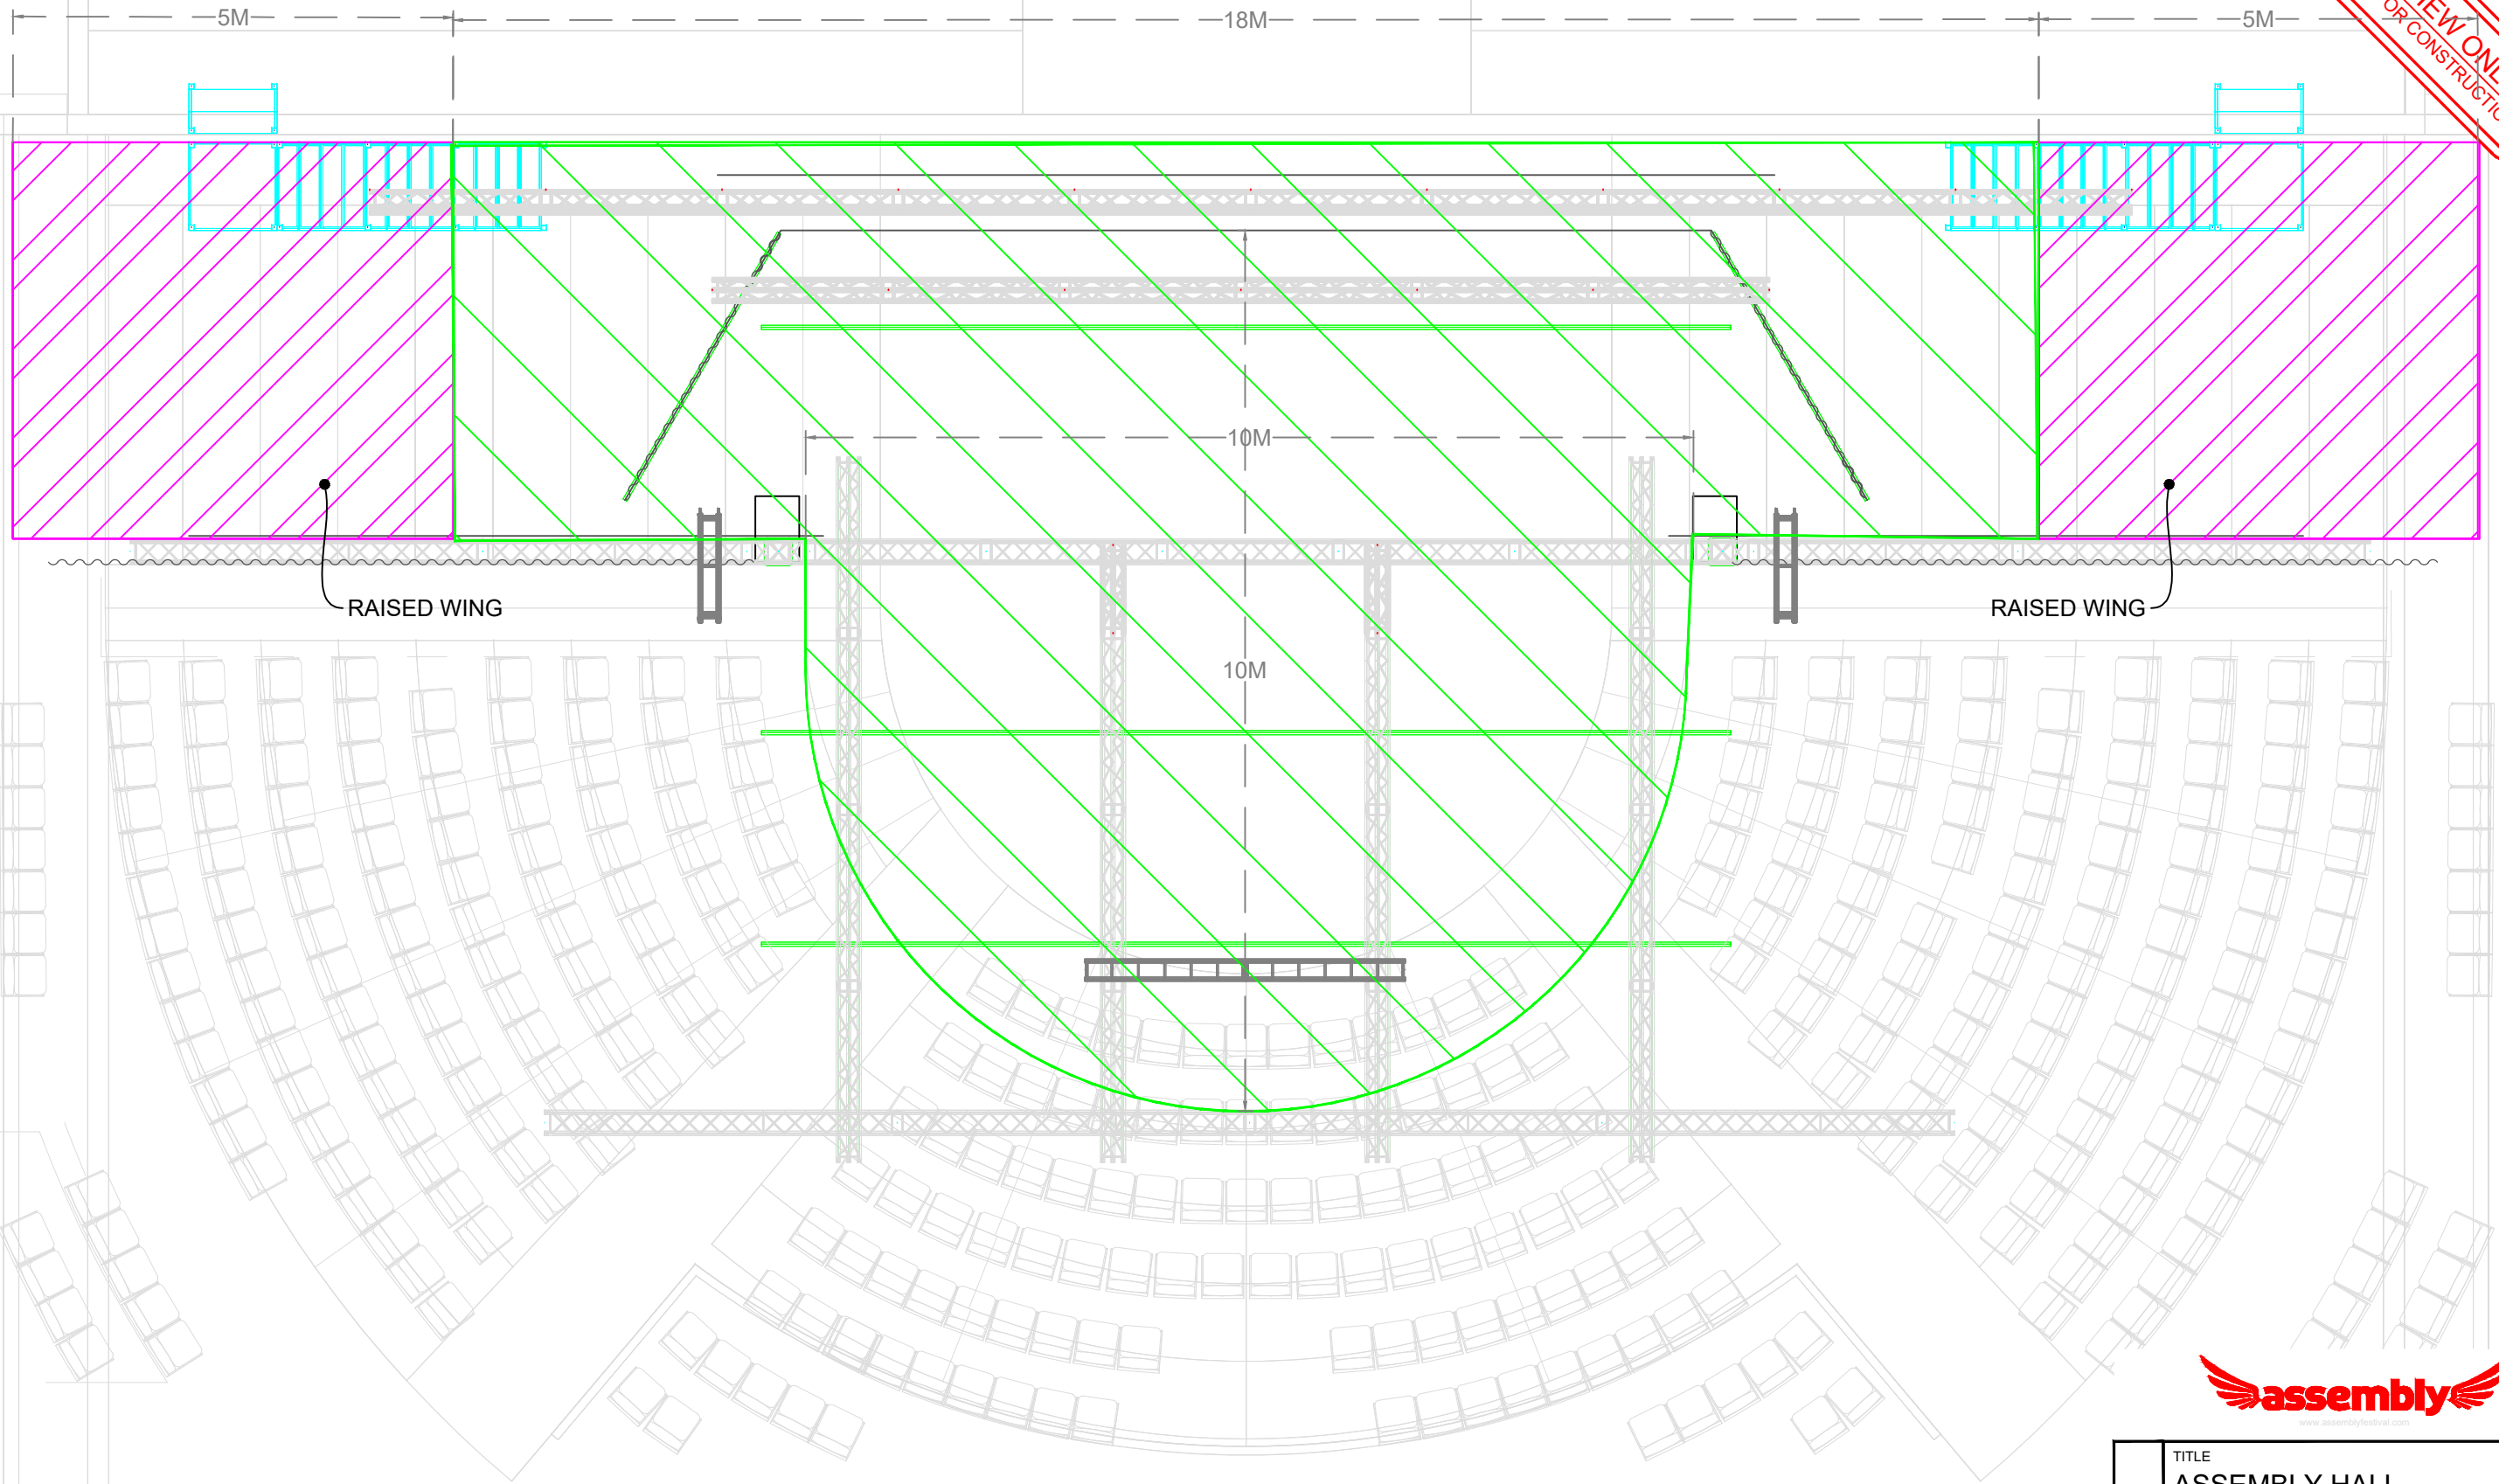

RAISED WING

RAISED WING

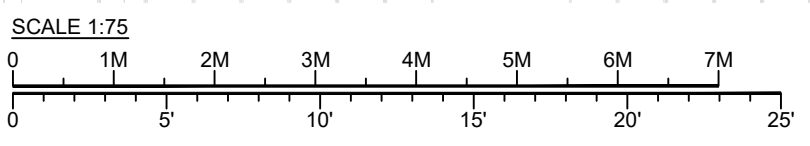

A	09/06/17 FIRST ISSUE				
	TITLE ASSEMBLY HALL OVERVIEW PLAN				
	SIZE A3	SCALE 1:75	DRAWN PM	DATE 09/06/17	REV A
	FILE NAME GA_3D_ASSEMBLYHALL				
CONFIDENTIAL DO NOT DISTRIBUTE					