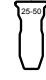
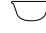



-3000 -2500 -2000 -1500 -1000 -500 0mm 500 1000 1500 2000 2500 3000

drawing no: BRLX17 BASIC 1 revision: 1 sheet size: A4

legend

Instruments	Used
 S4 Jr Zoom	5
 150W Flood	2
 Showtec RGB Par 40°	5

notes

All fixtures outriggered on truss
 DIMMERS
 12 channels
 (6 ch allocated to Fixed Rig)

NOTE: Lighting fixtures & plan are subject to change. For most up to date plan, please contact Assembly Head of Lighting.


information

client	Assembly Festival
project	Edinburgh Festival 2017
venue	Baillie Room
title	Fixed LX Rig
designer	-
scale	1:50
drawn	BB
date	18.08.2017


 Assembly Festival
 2 Roxburgh Place
 Edinburgh EH6 9SU
 T: +44 (0) 131 693 3000
<http://www.assemblyfestival.com>

MON
E3

FOH
Ci80

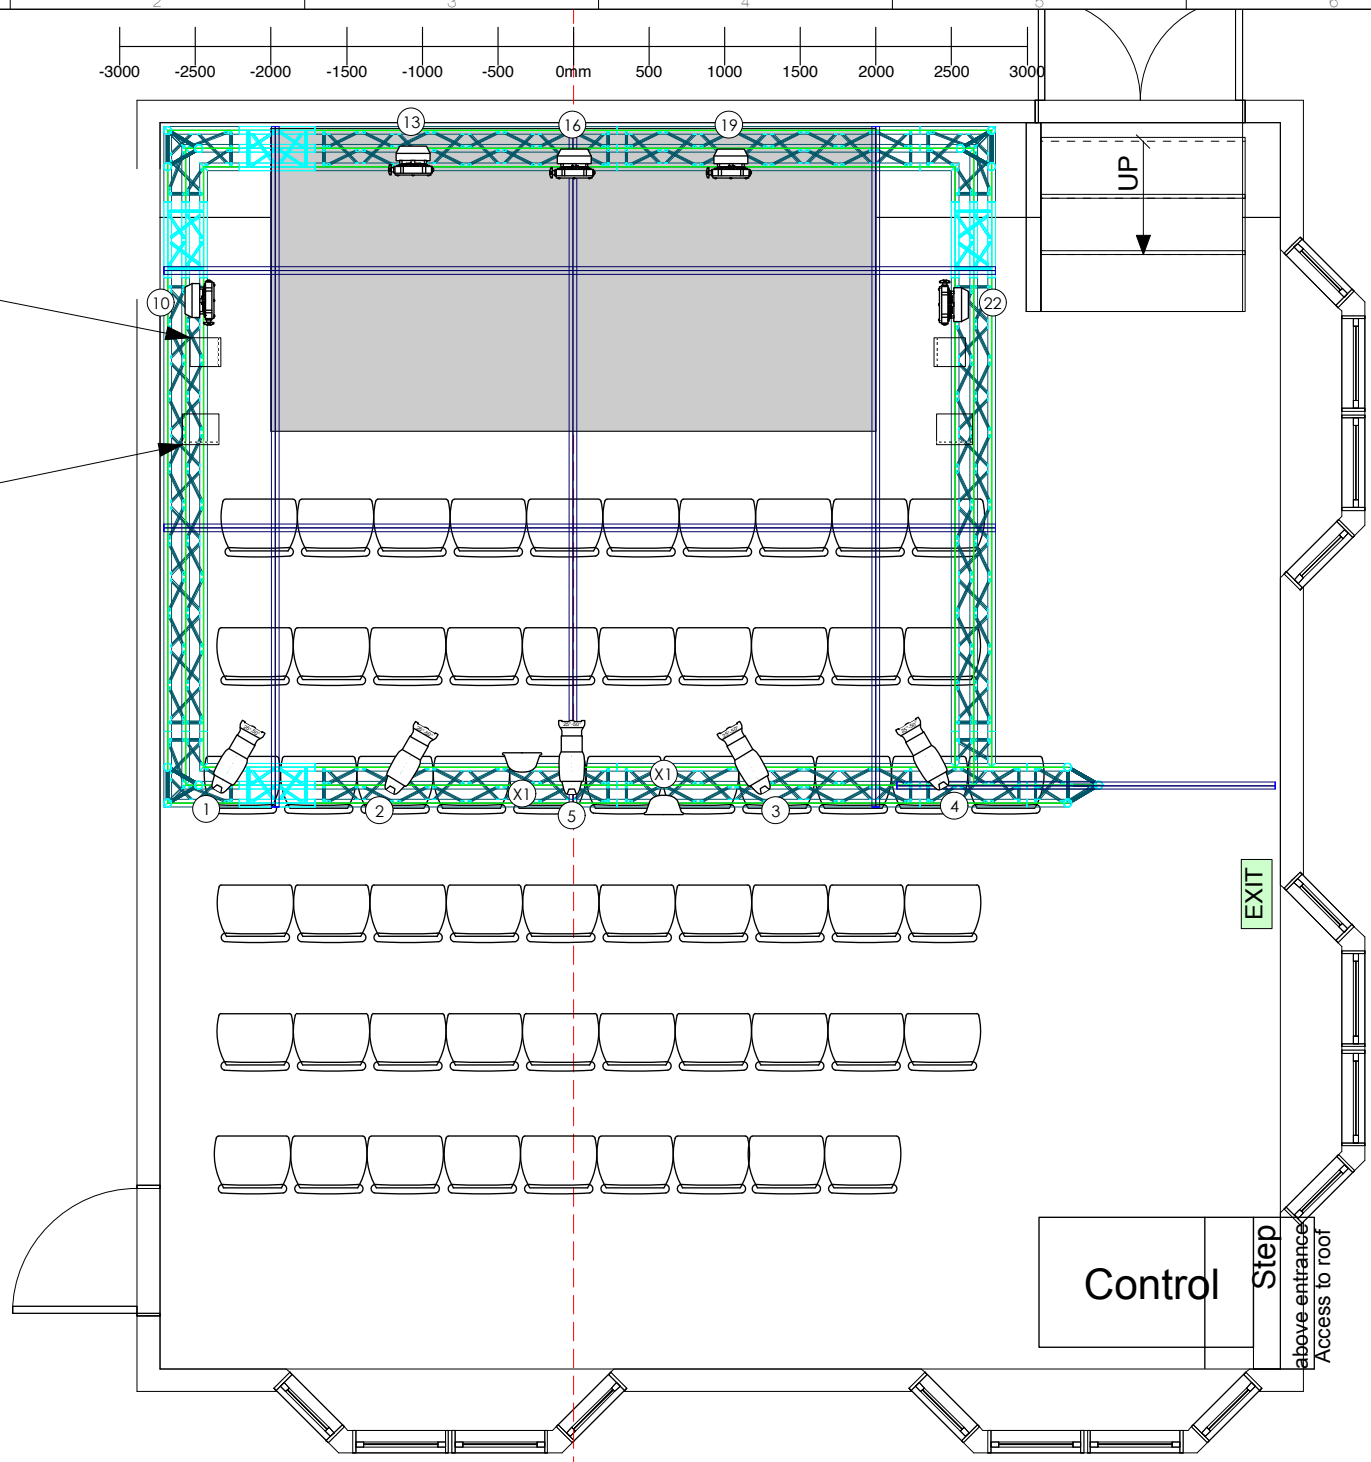

Control

Step
above entrance
Access to roof

EXIT

