

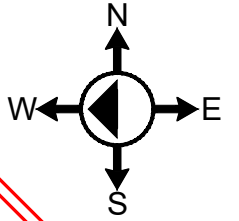


ELEVATION

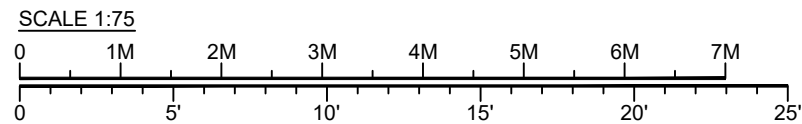

REVIEW ONLY  
NOT FOR CONSTRUCTION

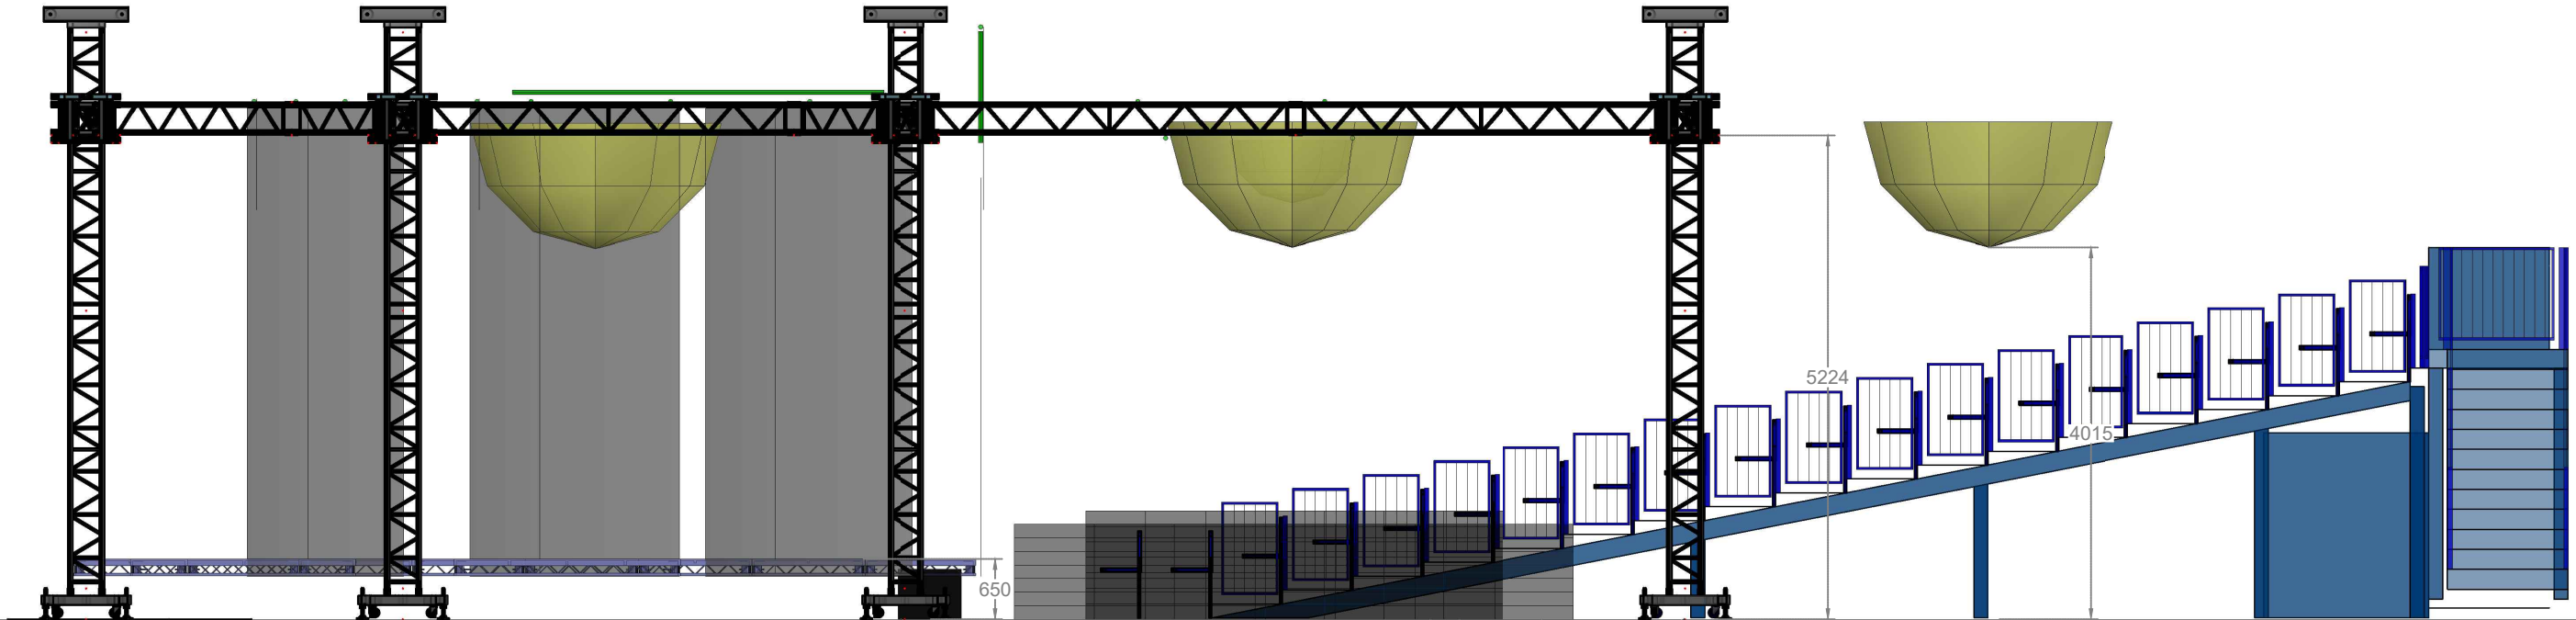

C 22/01/17 TRUSS & STAGE UPDATE	TITLE				REV C
	ASSEMBLY FESTIVAL BALLROOM ELEVATION				
	SIZE	SCALE	DRAWN	DATE	
	A3	1:75	PM	31/05/17	
FILE NAME					
GA_3D_PLAN_BALLROOM_C					
<b>CONFIDENTIAL</b>					
DO NOT DISTRIBUTE					

Assembly Festival Ltd. 2 Roxburgh Place Edinburgh EH8 9SU Reception: +44 (0)131 623 3000 © Copyright Assembly Festival Ltd. Plotted by: PETER MCCABE Plot Date: 05/06/2017 Plot Time: 9:51 AM