


PLAN

REVIEW ONLY
NOT FOR CONSTRUCTION

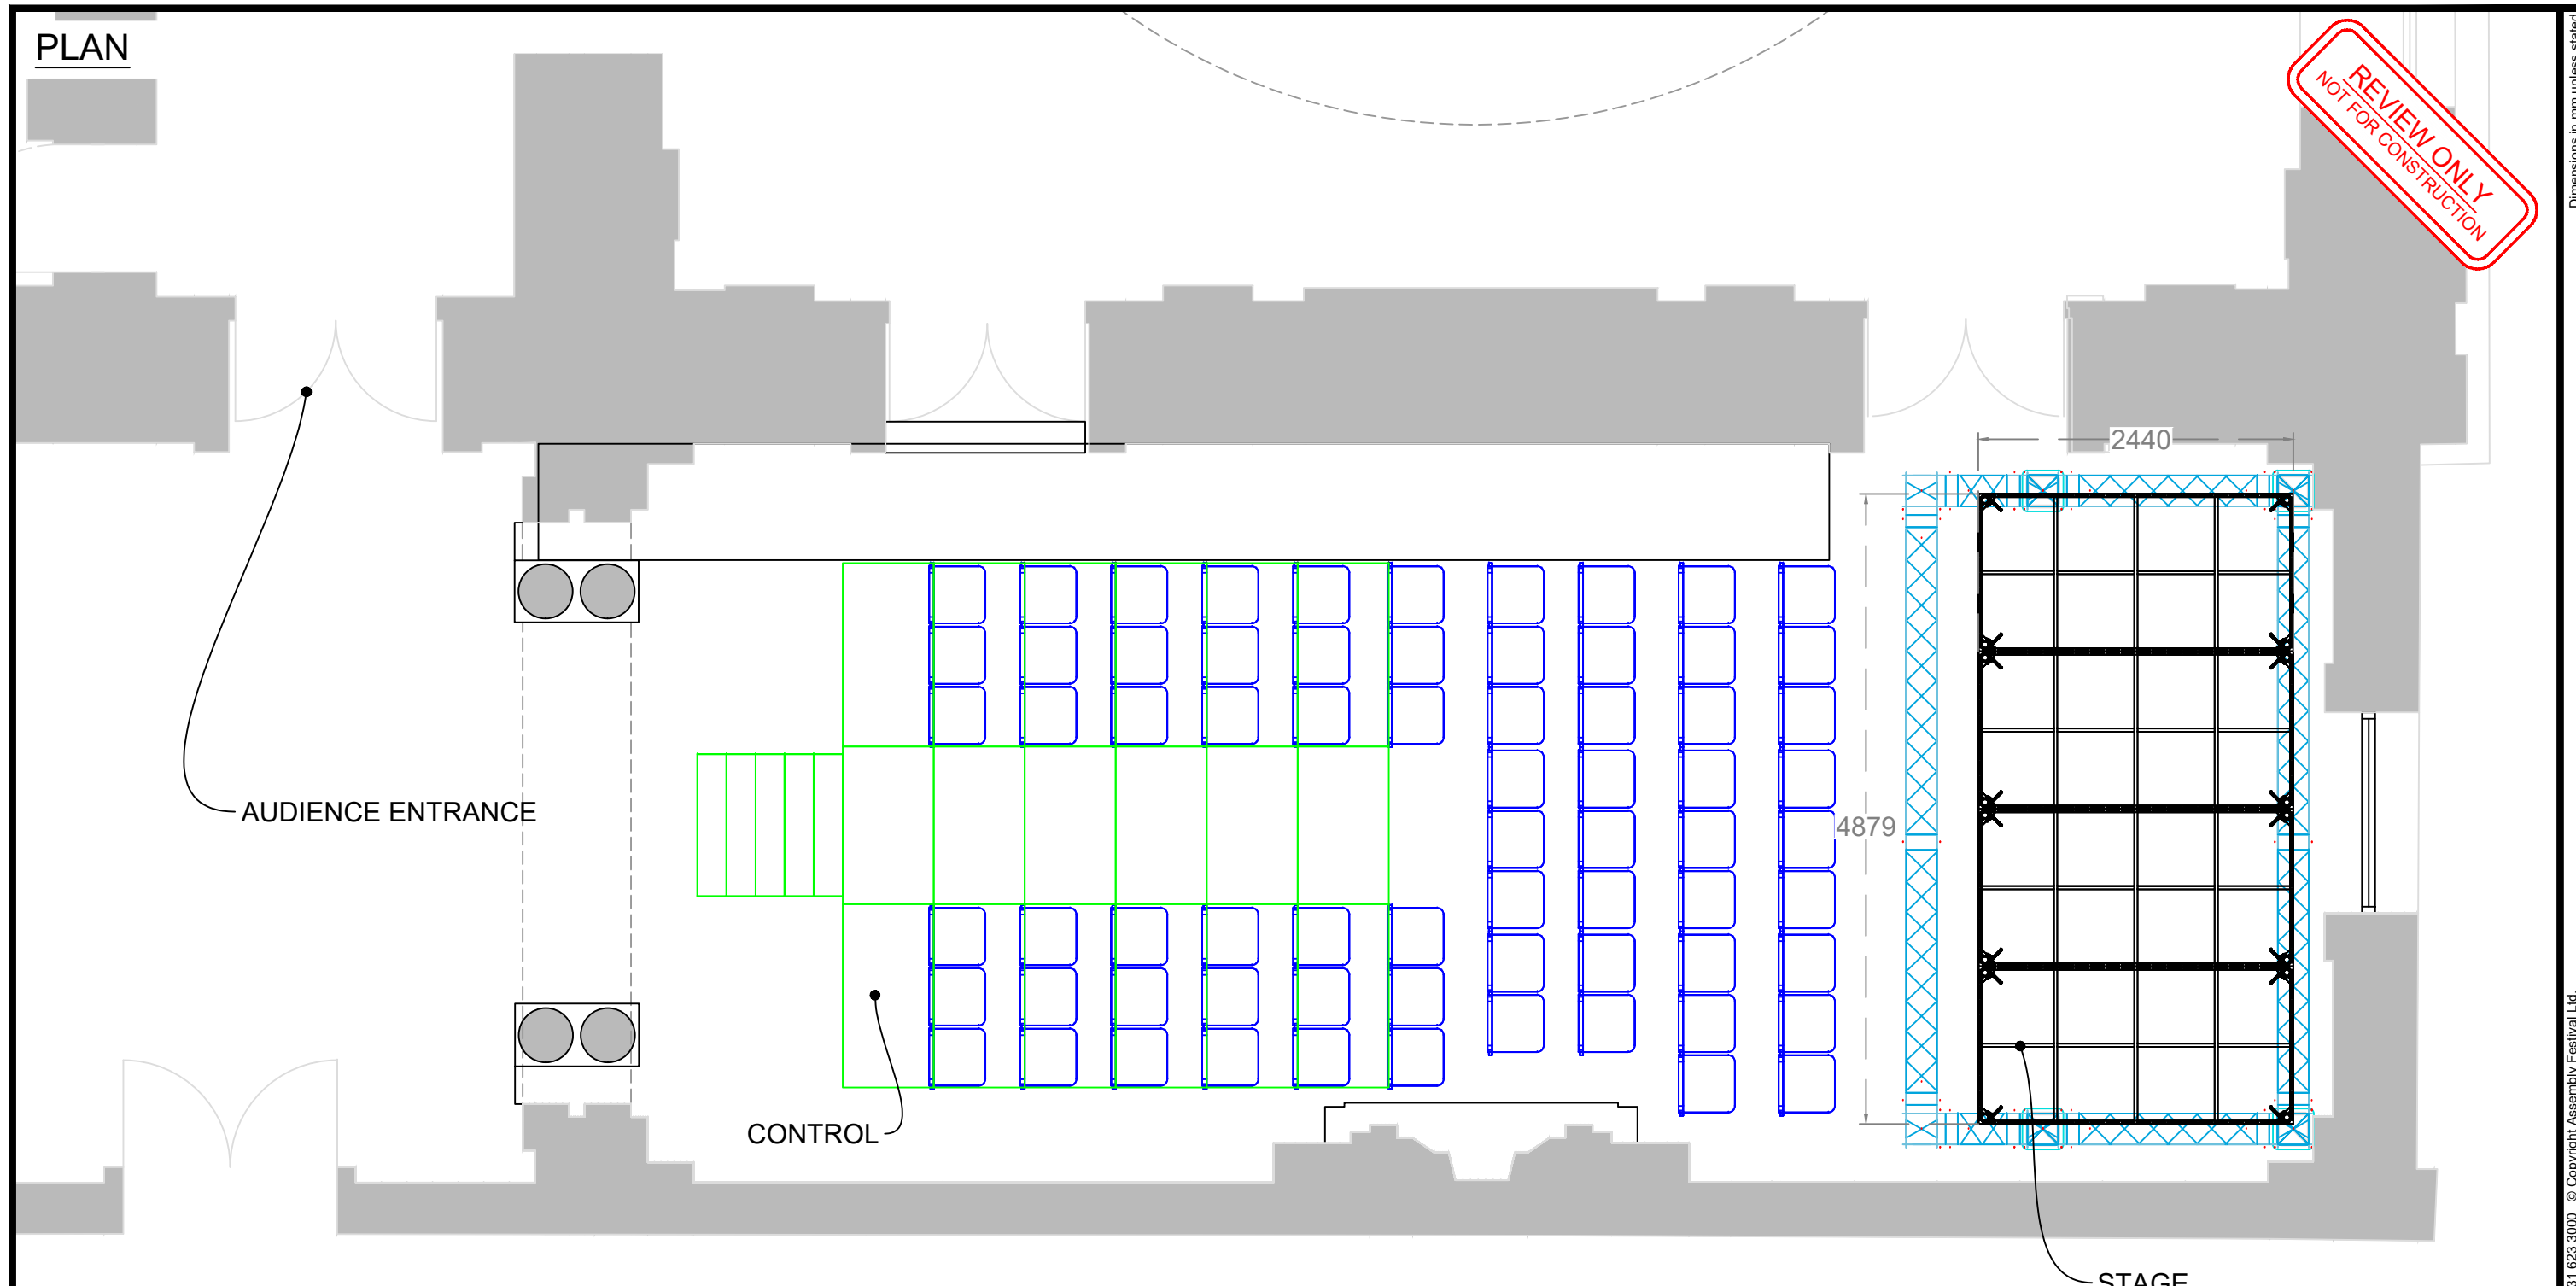

AUDIENCE ENTRANCE


CONTROL

STAGE

4879

2440

SCALE 1:50

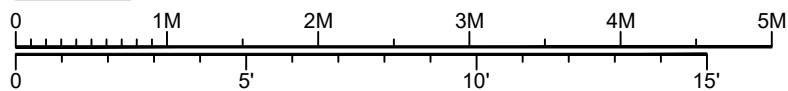

A 05/03/17 UPDATE STAGE	TITLE				
	ASSEMBLY FESTIVAL DRAWING ROOM - PLAN				
	SIZE	SCALE	DRAWN	DATE	REV
	A3	1:50	PM	12/07/17	D
FILE NAME					
GA_3D_PLAN_EASTDRAWINGROOM_D					
CONFIDENTIAL DO NOT DISTRIBUTE					

Dimensions in mm unless stated
 Assembly Festival Ltd. 2 Roxburgh Place Edinburgh EH8 9SU Reception: +44 (0)131 623 3000 © Copyright Assembly Festival Ltd.
 Plotted by: PETER MCCABE Plot Date: 12/07/2017 Plot Time: 11:25 PM