


legend

Instruments	Used
500W House Light	4
Longman LED par MK2 RGBW	8
Fresnel	5
L'Acoustics 5XT	8

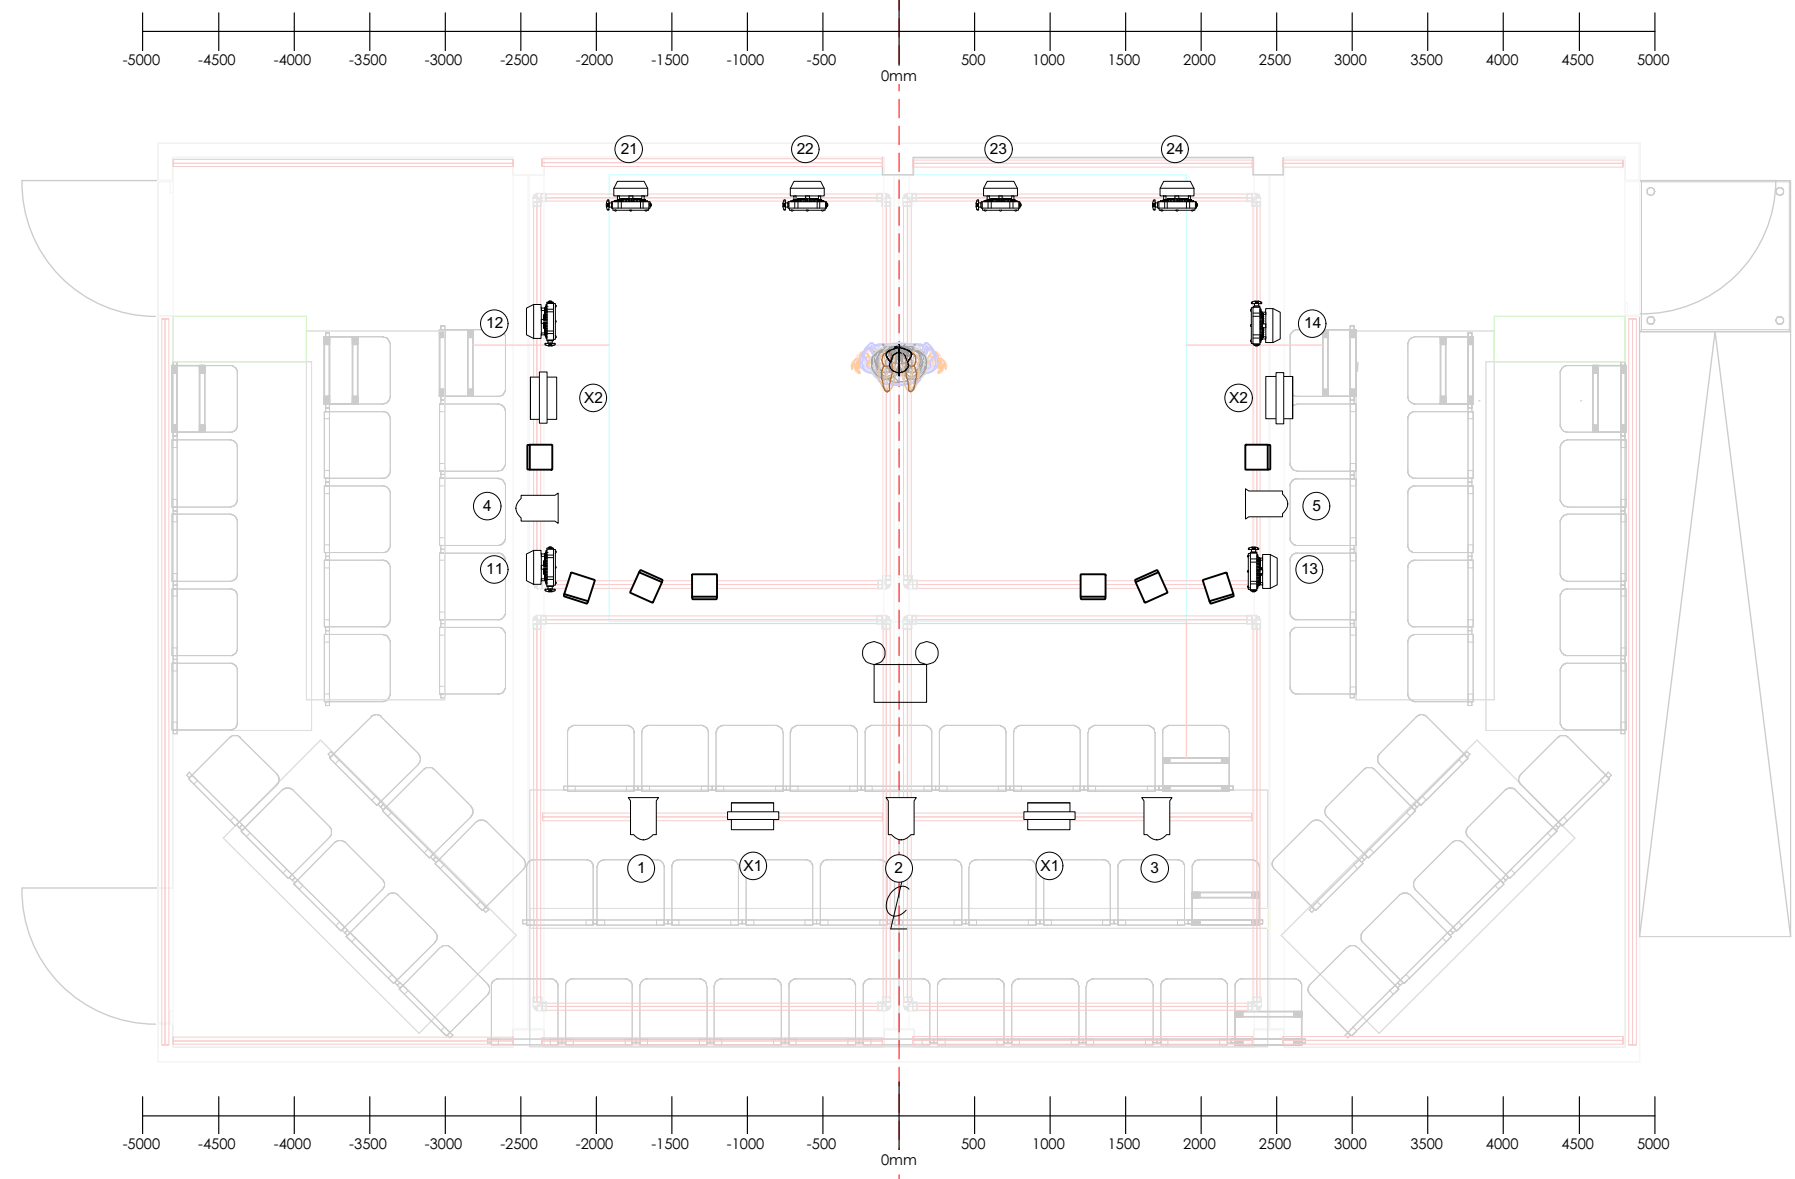

notes

LIGHTING CONTROL:  
ETC Colorsource 40

DIMMERS: 6 Channels  
(5 used in rig)

Dimmable House Lighting

NOTE: Lighting fixtures & plan are subject to change. For most up to date plan, please contact Assembly Head of Lighting.

information

client	Assembly Festival	
project	Edinburgh Festival 2019	
venue	Front Room	
title	Fixed LX	
designer	-	scale 1:25
drawn	MM / BT	date 28-05-2019



Assembly Festival  
2 Roxburgh Place  
Edinburgh EH8 9SU  
T. +44 (0) 131 623 3000  
<http://www.assemblyfestival.com>