
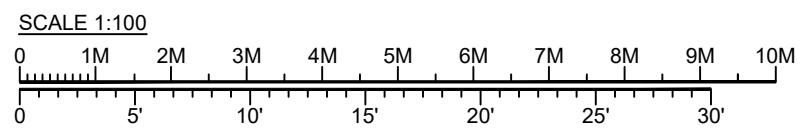


ELEVATION

REVIEW ONLY
NOT FOR CONSTRUCTION

Dimensions in mm unless stated

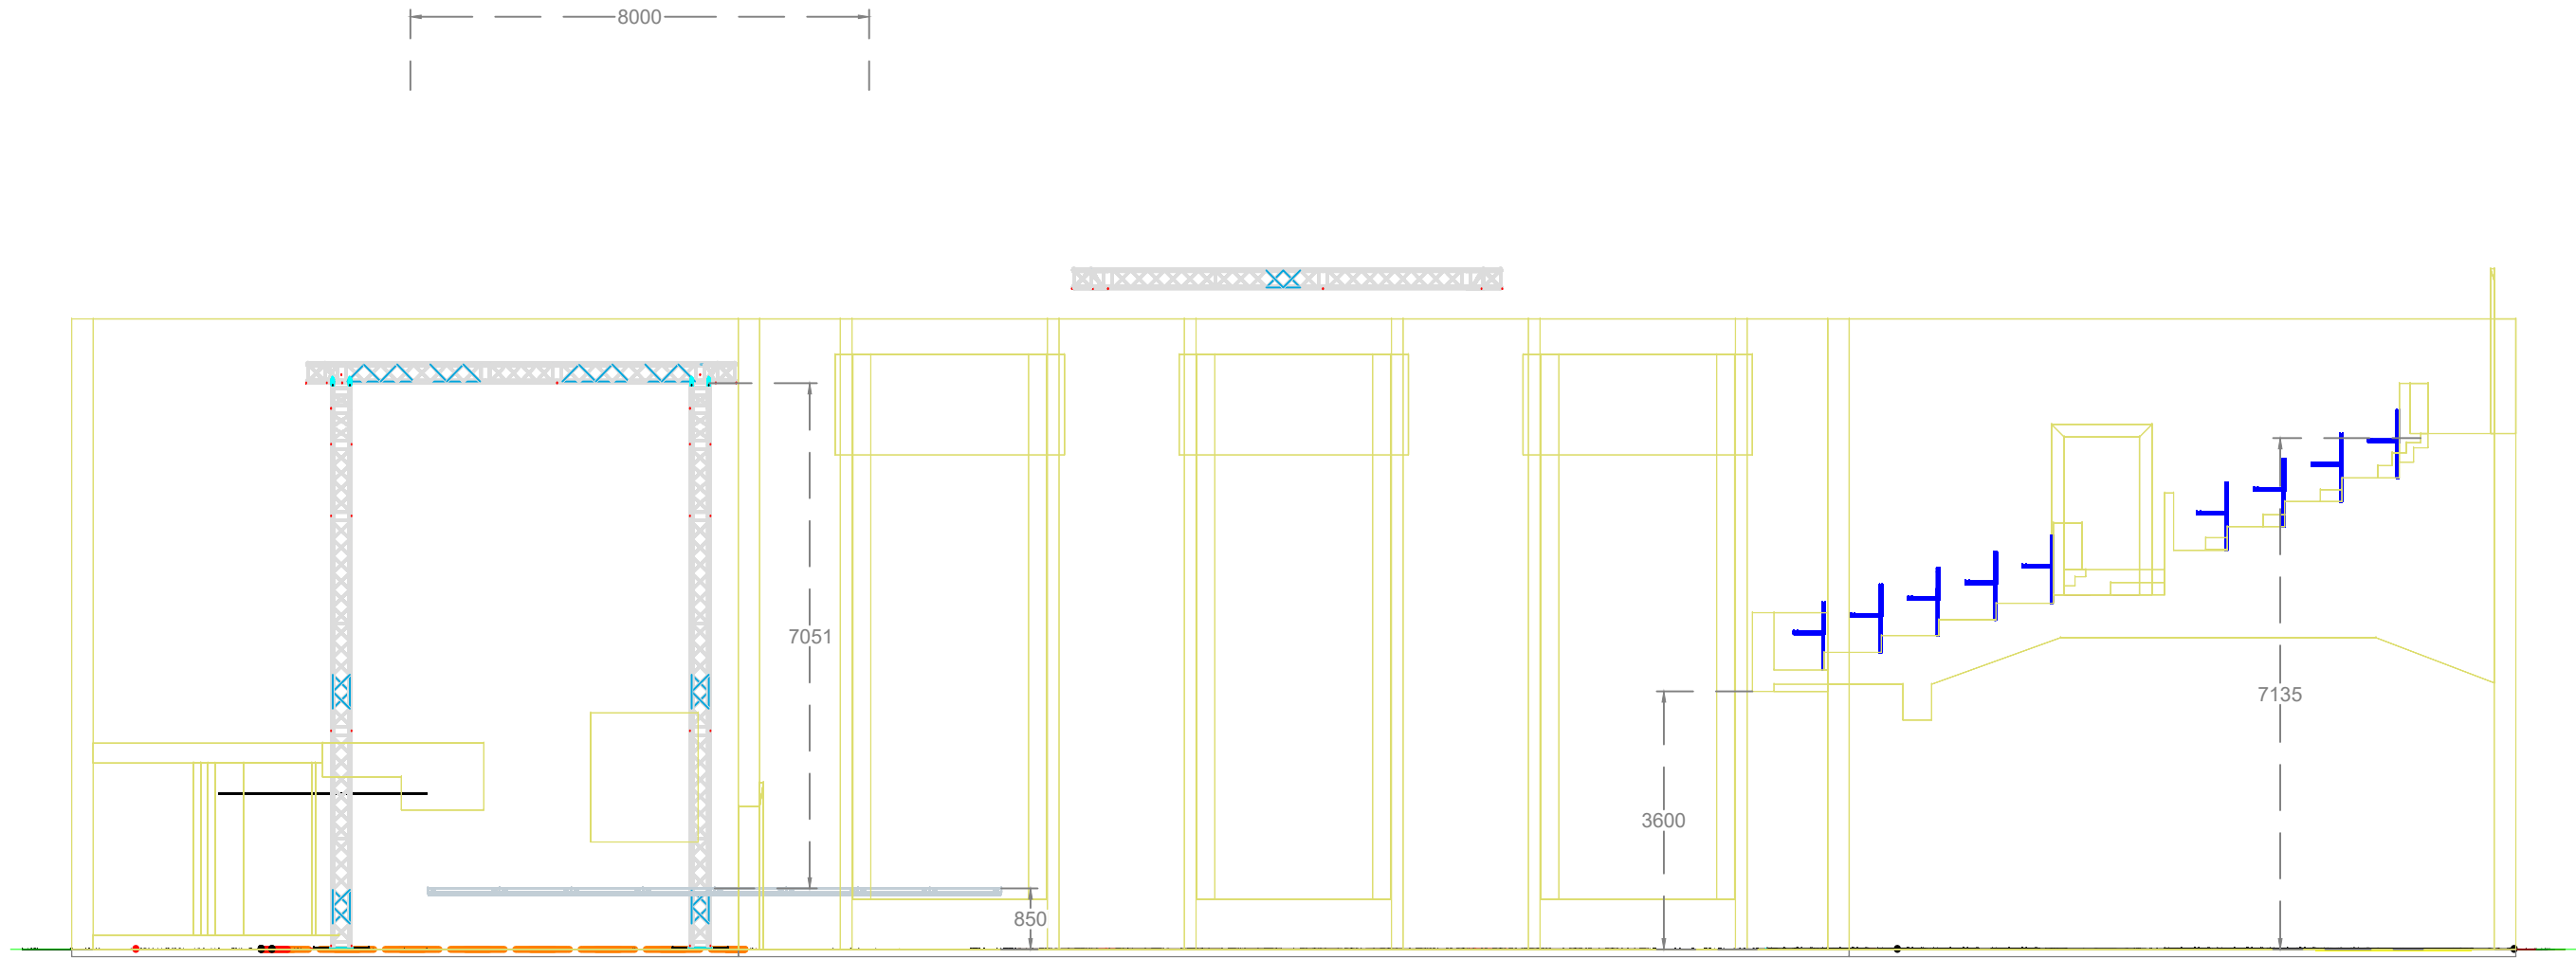

A	01/02/17 FIRST ISSUE				
	TITLE ASSEMBLY FESTIVAL ELEVATION MUSIC HALL				
	SIZE A3	SCALE 1:100	DRAWN PM	DATE 01/02/17	REV A
	FILE NAME GA_PLAN_MUSICBALL_A				
CONFIDENTIAL DO NOT DISTRIBUTE					

Assembly Festival Ltd. 2 Roxburgh Place Edinburgh EH8 9SU Reception: +44 (0)131 623 3000 © Copyright Assembly Festival Ltd.
Plotted by: PETER MCCABE Plot Date: 06/06/2017 Plot Time: 2:55 PM