


client	Assembly Festival	
project	Edinburgh Festival 2019	
venue	Music Hall	
title	Sound Layout	
designer	-	scale 1:75
drawn	MM / BT	date 30-05-2019

assembly

Assembly Festival
 2 Roxburgh Place
 Edinburgh EH8 9SU
 T. +44 (0) 131 623 3000
<http://www.assemblyfestival.com>

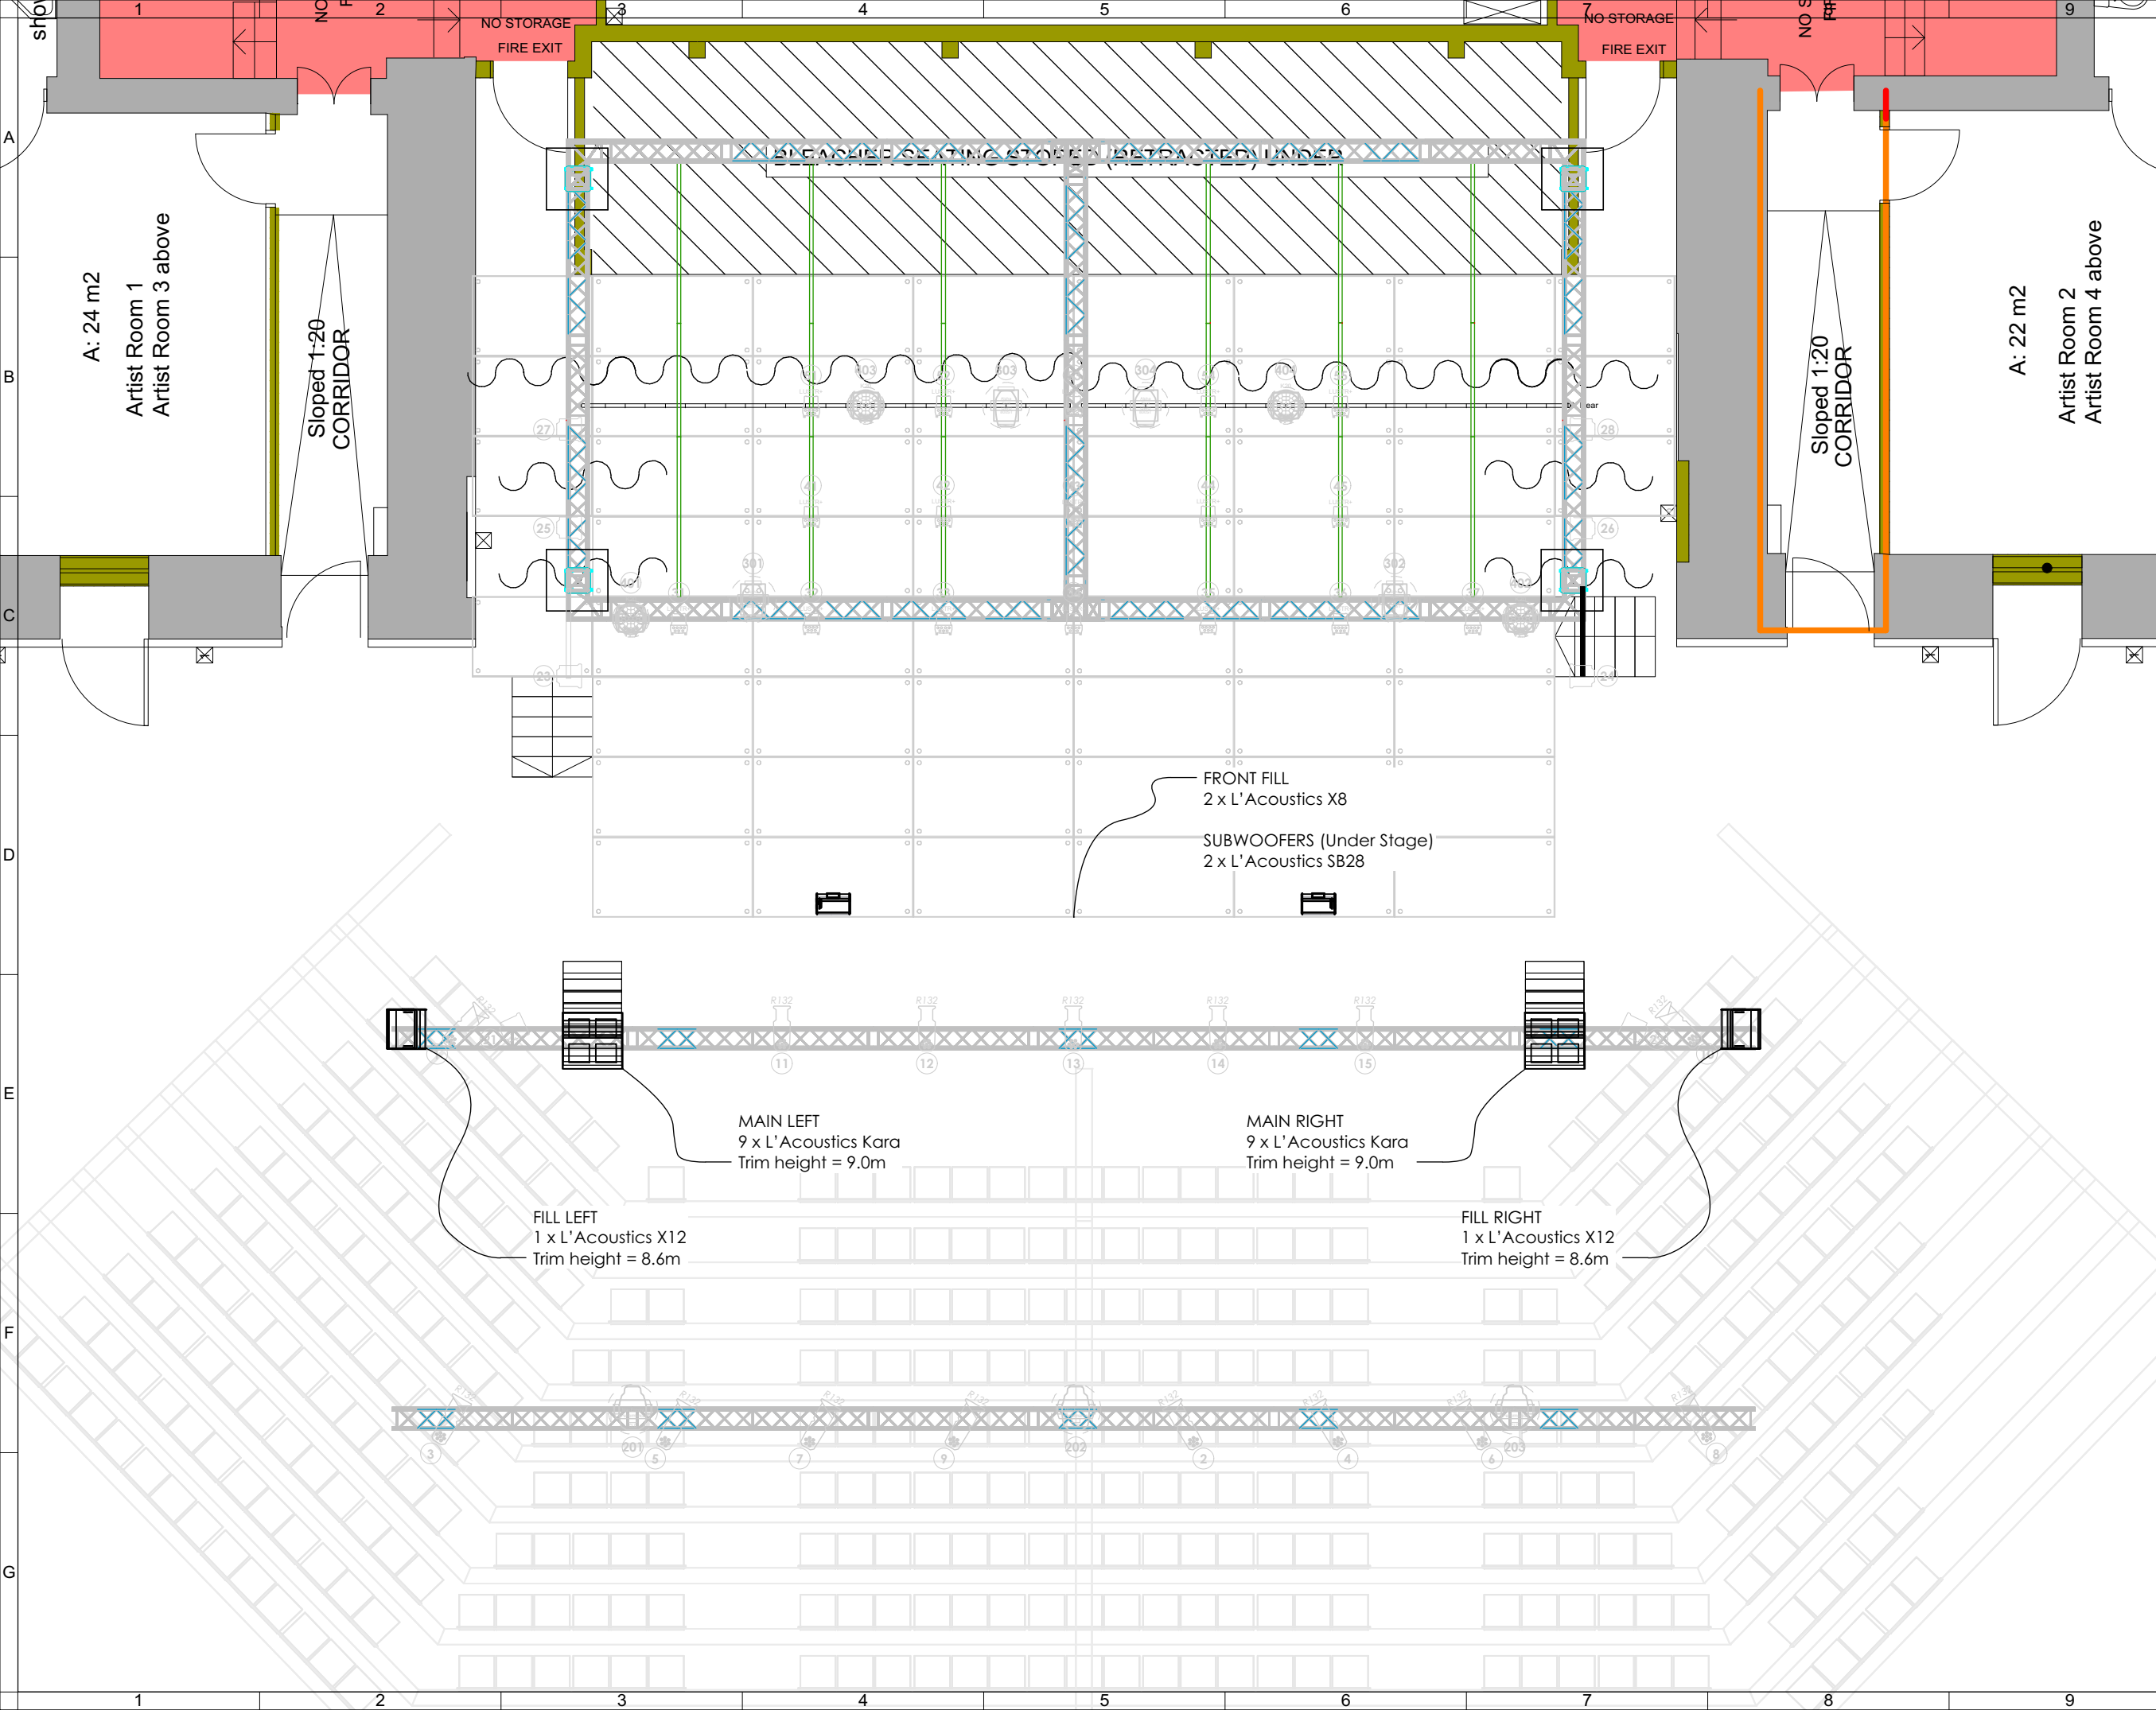

NOTE: Lighting fixtures & plan are subject to change. For most up to date plan, please contact Assembly Head of Lighting.