


**legend**

Instruments	Used
Clay Paky B-EYE K10	3 *
Aisle Light	4
LED Par	6
S4 PAR MFL	12
Coda 500	2
Mirror Ball	1 *
S4 10 Deg	1 *

\*  
Fixtures in red box are part of fixed rig but are subject to additional hire costs

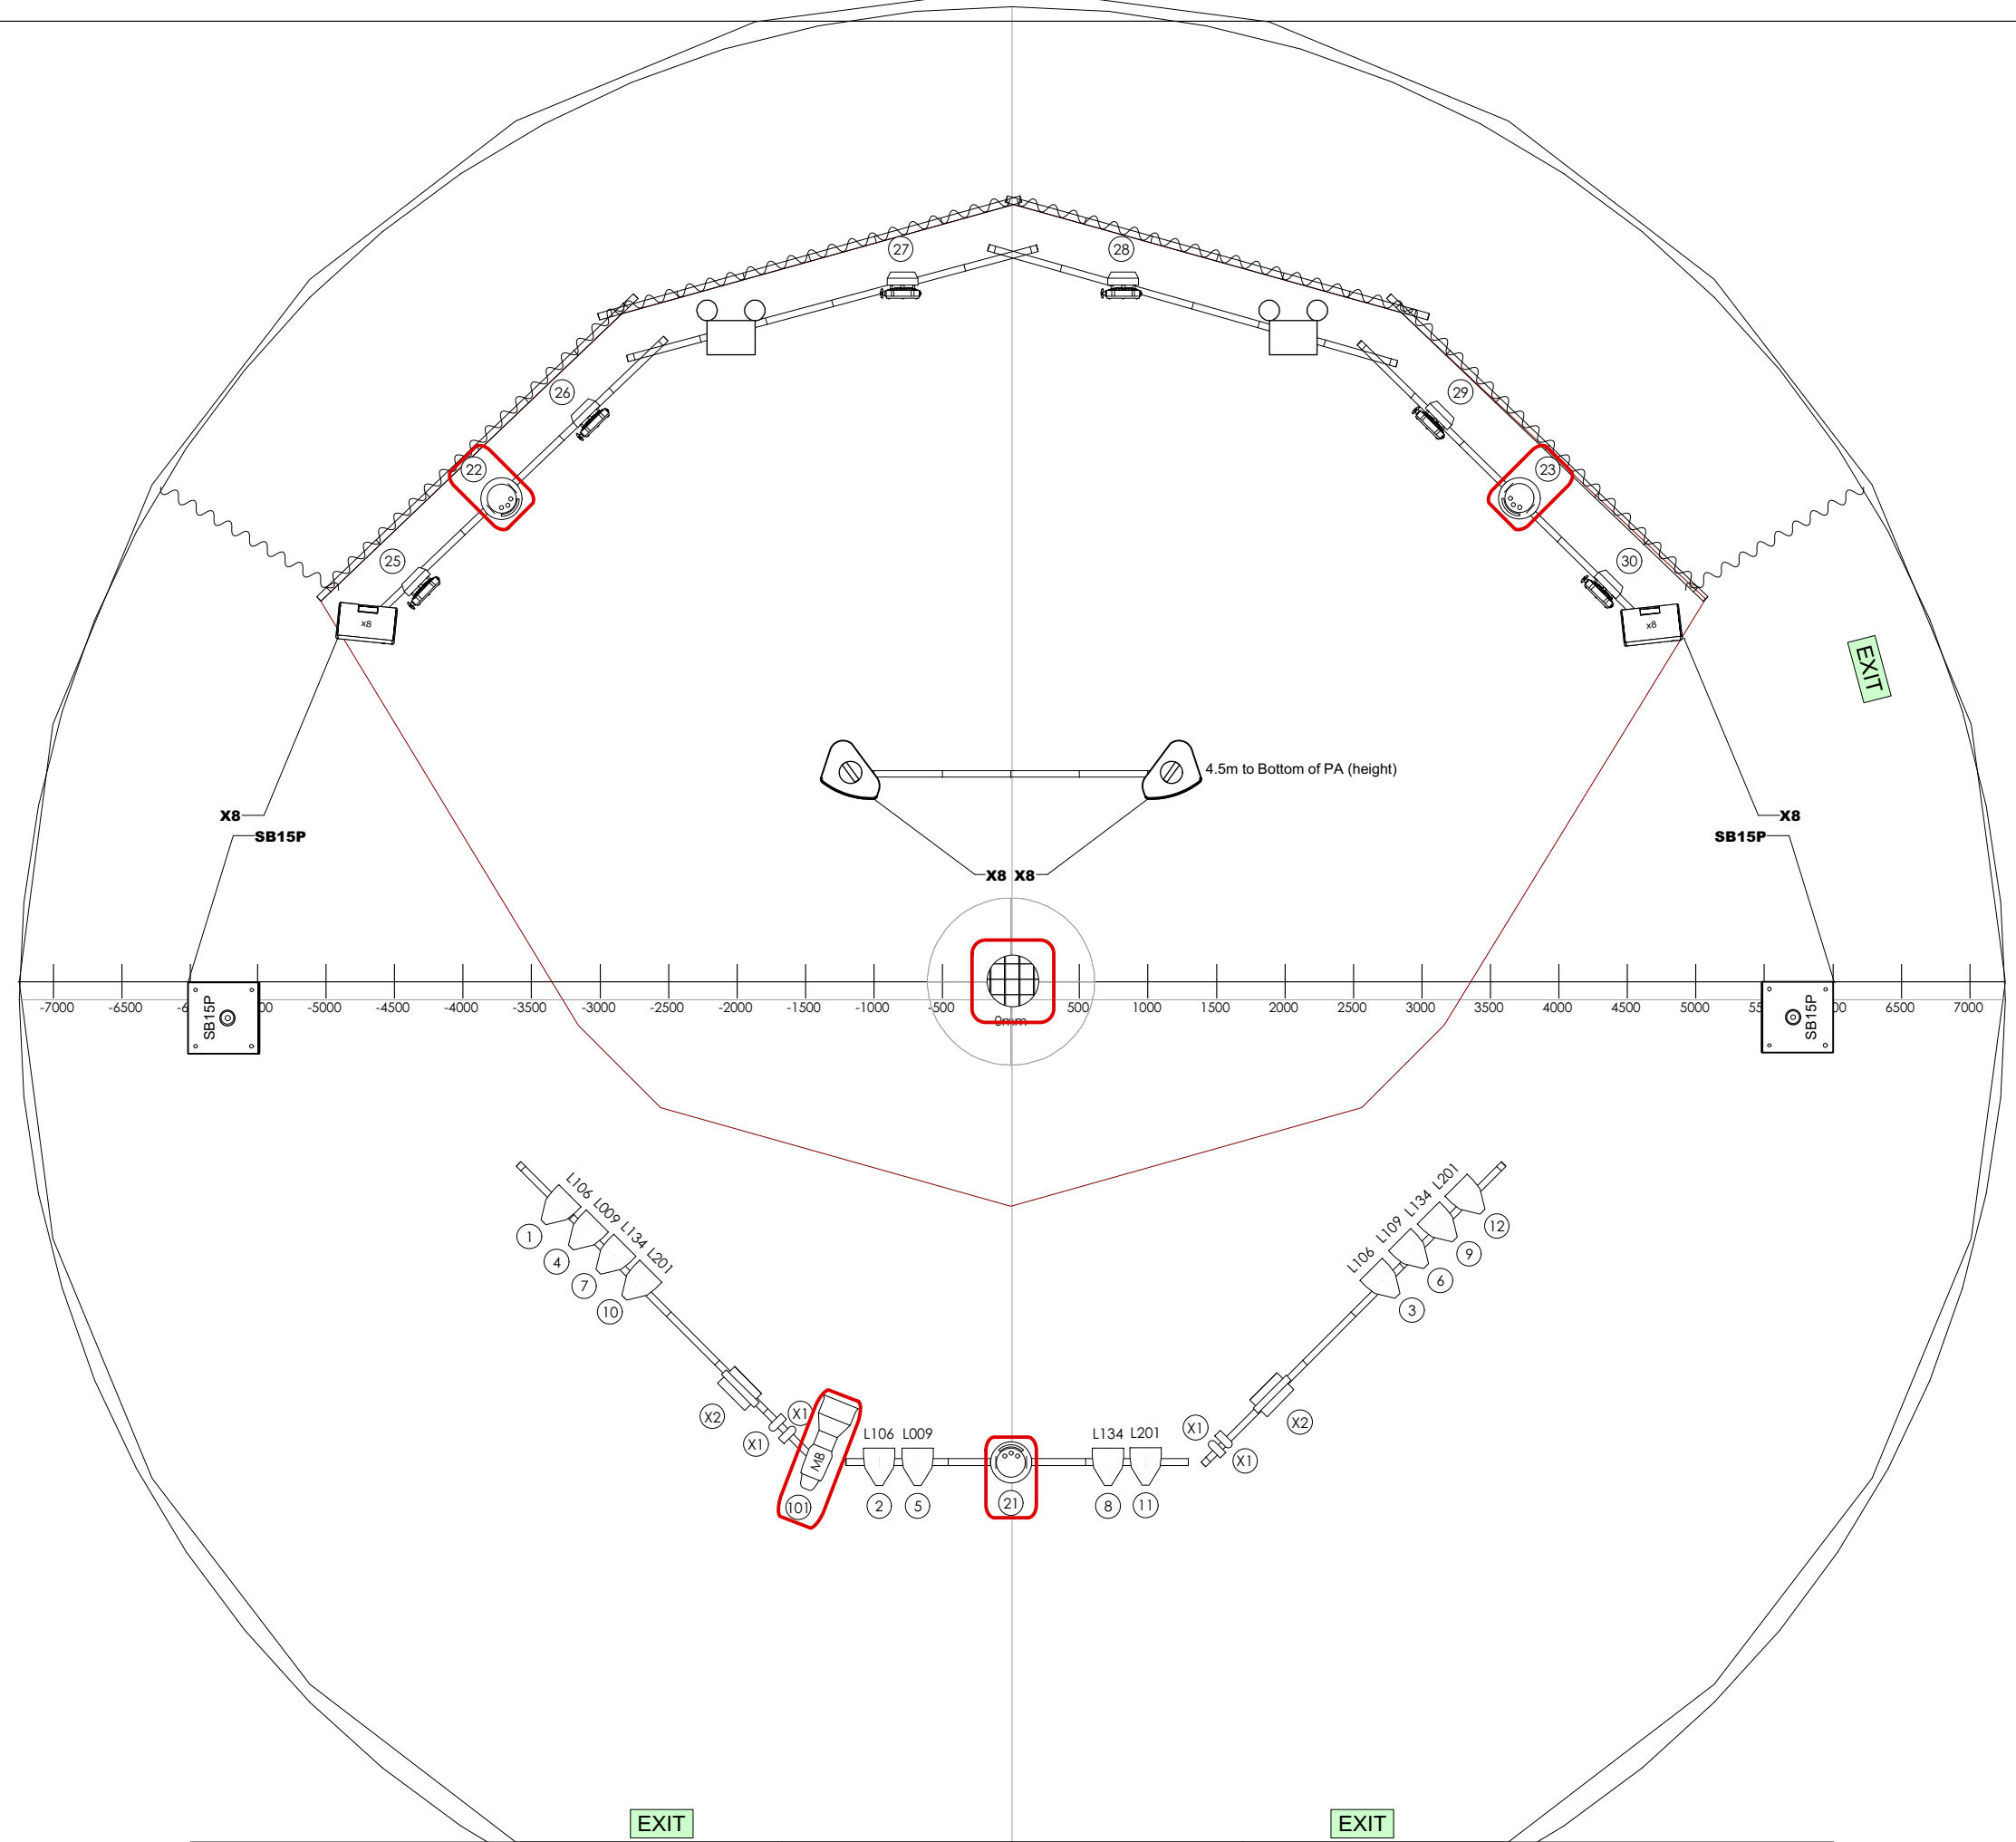

LIGHTING CONTROL:  
Zero 88 FLX

DIMMERS: 18 Channels

Dimmable House Lighting

**Included**  
6 x LED pars - backlight

**Available for Hire**  
3 x CP B-eye K10 (LED wash)  
1 x Mirrorball with 10 Deg S4

NOTE: Lighting fixtures & plan are subject to change. For most up to date plan, please contact Assembly Head of Lighting.

**information**

client	Assembly Festival	
project	Edinburgh Festival 2019	
venue	Piccolo	
title	Fixed LX	
designer	-	scale 1:50
drawn	MM / BT	date 29-05-2019



Assembly Festival  
2 Roxburgh Place  
Edinburgh EH8 9SU  
T. +44 (0) 131 623 3000  
<http://www.assemblyfestival.com>