
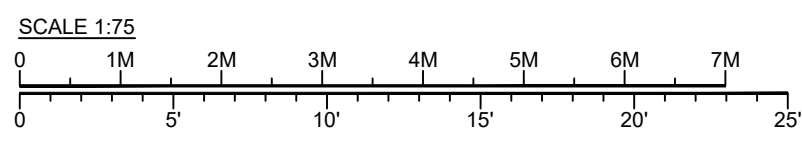


PLAN

REVIEW ONLY  
NOT FOR CONSTRUCTION

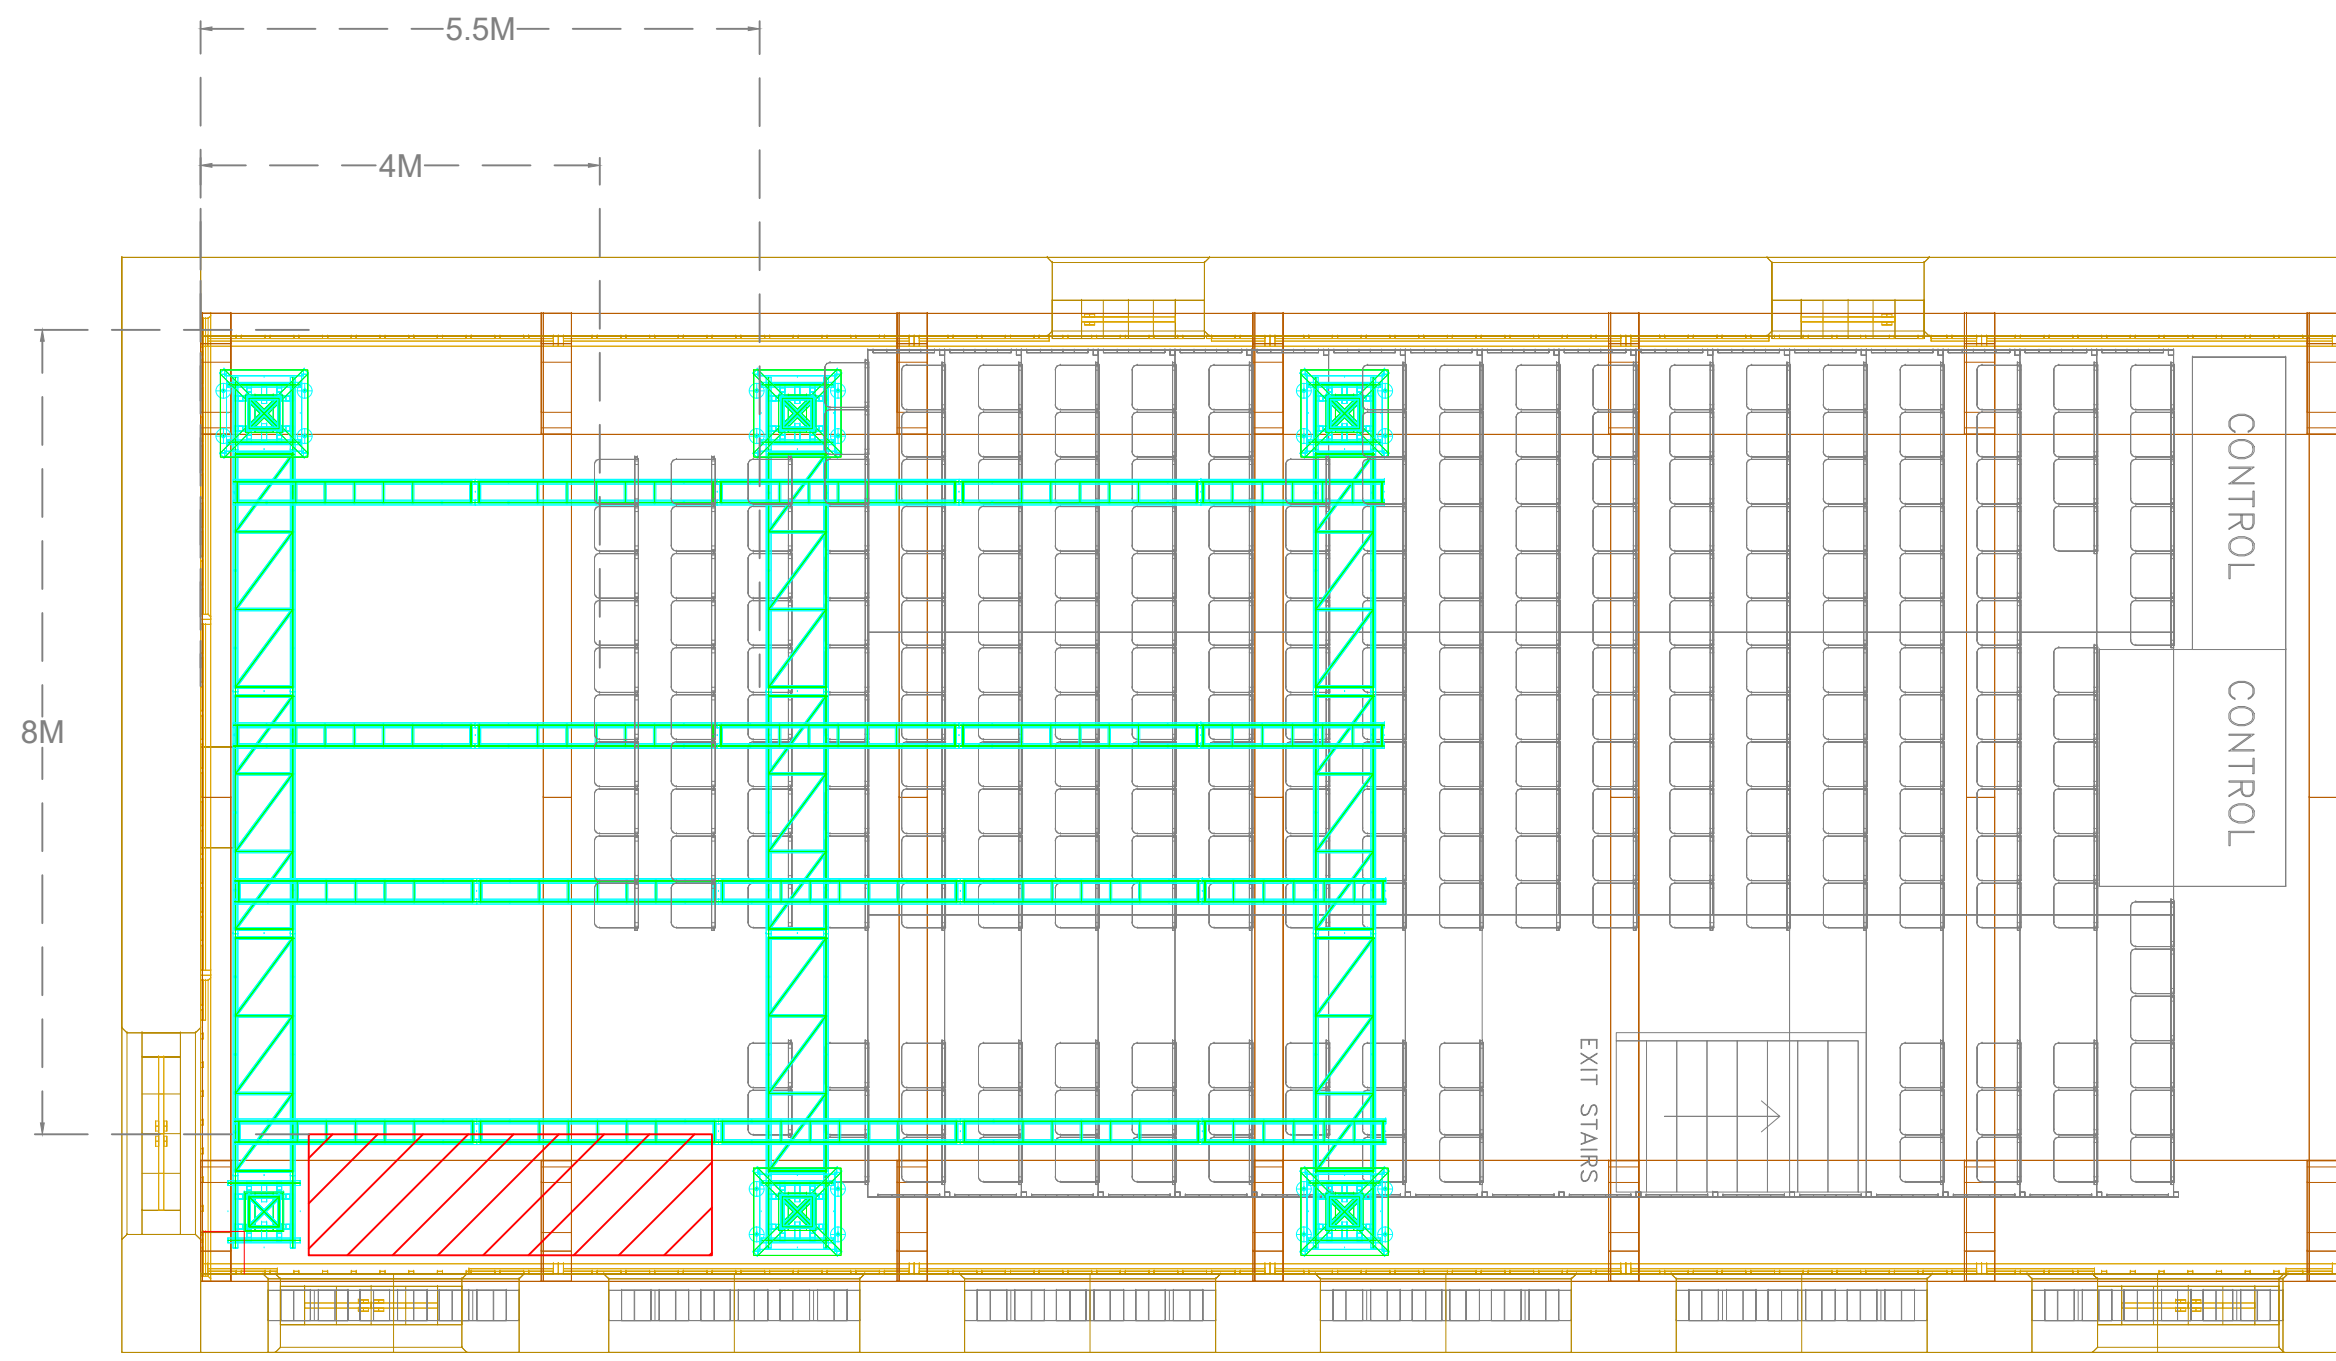

A 28/06/17 FIRST ISSUE	TITLE				A
	ASSEMBLY FESTIVAL RAINY HALL - PLAN				
	SIZE	SCALE	DRAWN	DATE	
	A3	1:75	PM	28/06/17	
FILE NAME					
GA_3D_RAINYHALL					
CONFIDENTIAL DO NOT DISTRIBUTE					