


legend

Instruments	Used
500W House Light	2
Aisle Light	2
S4 Panel	8
Longman LED par MK2 RGBW	5
S4 25°-50°	1

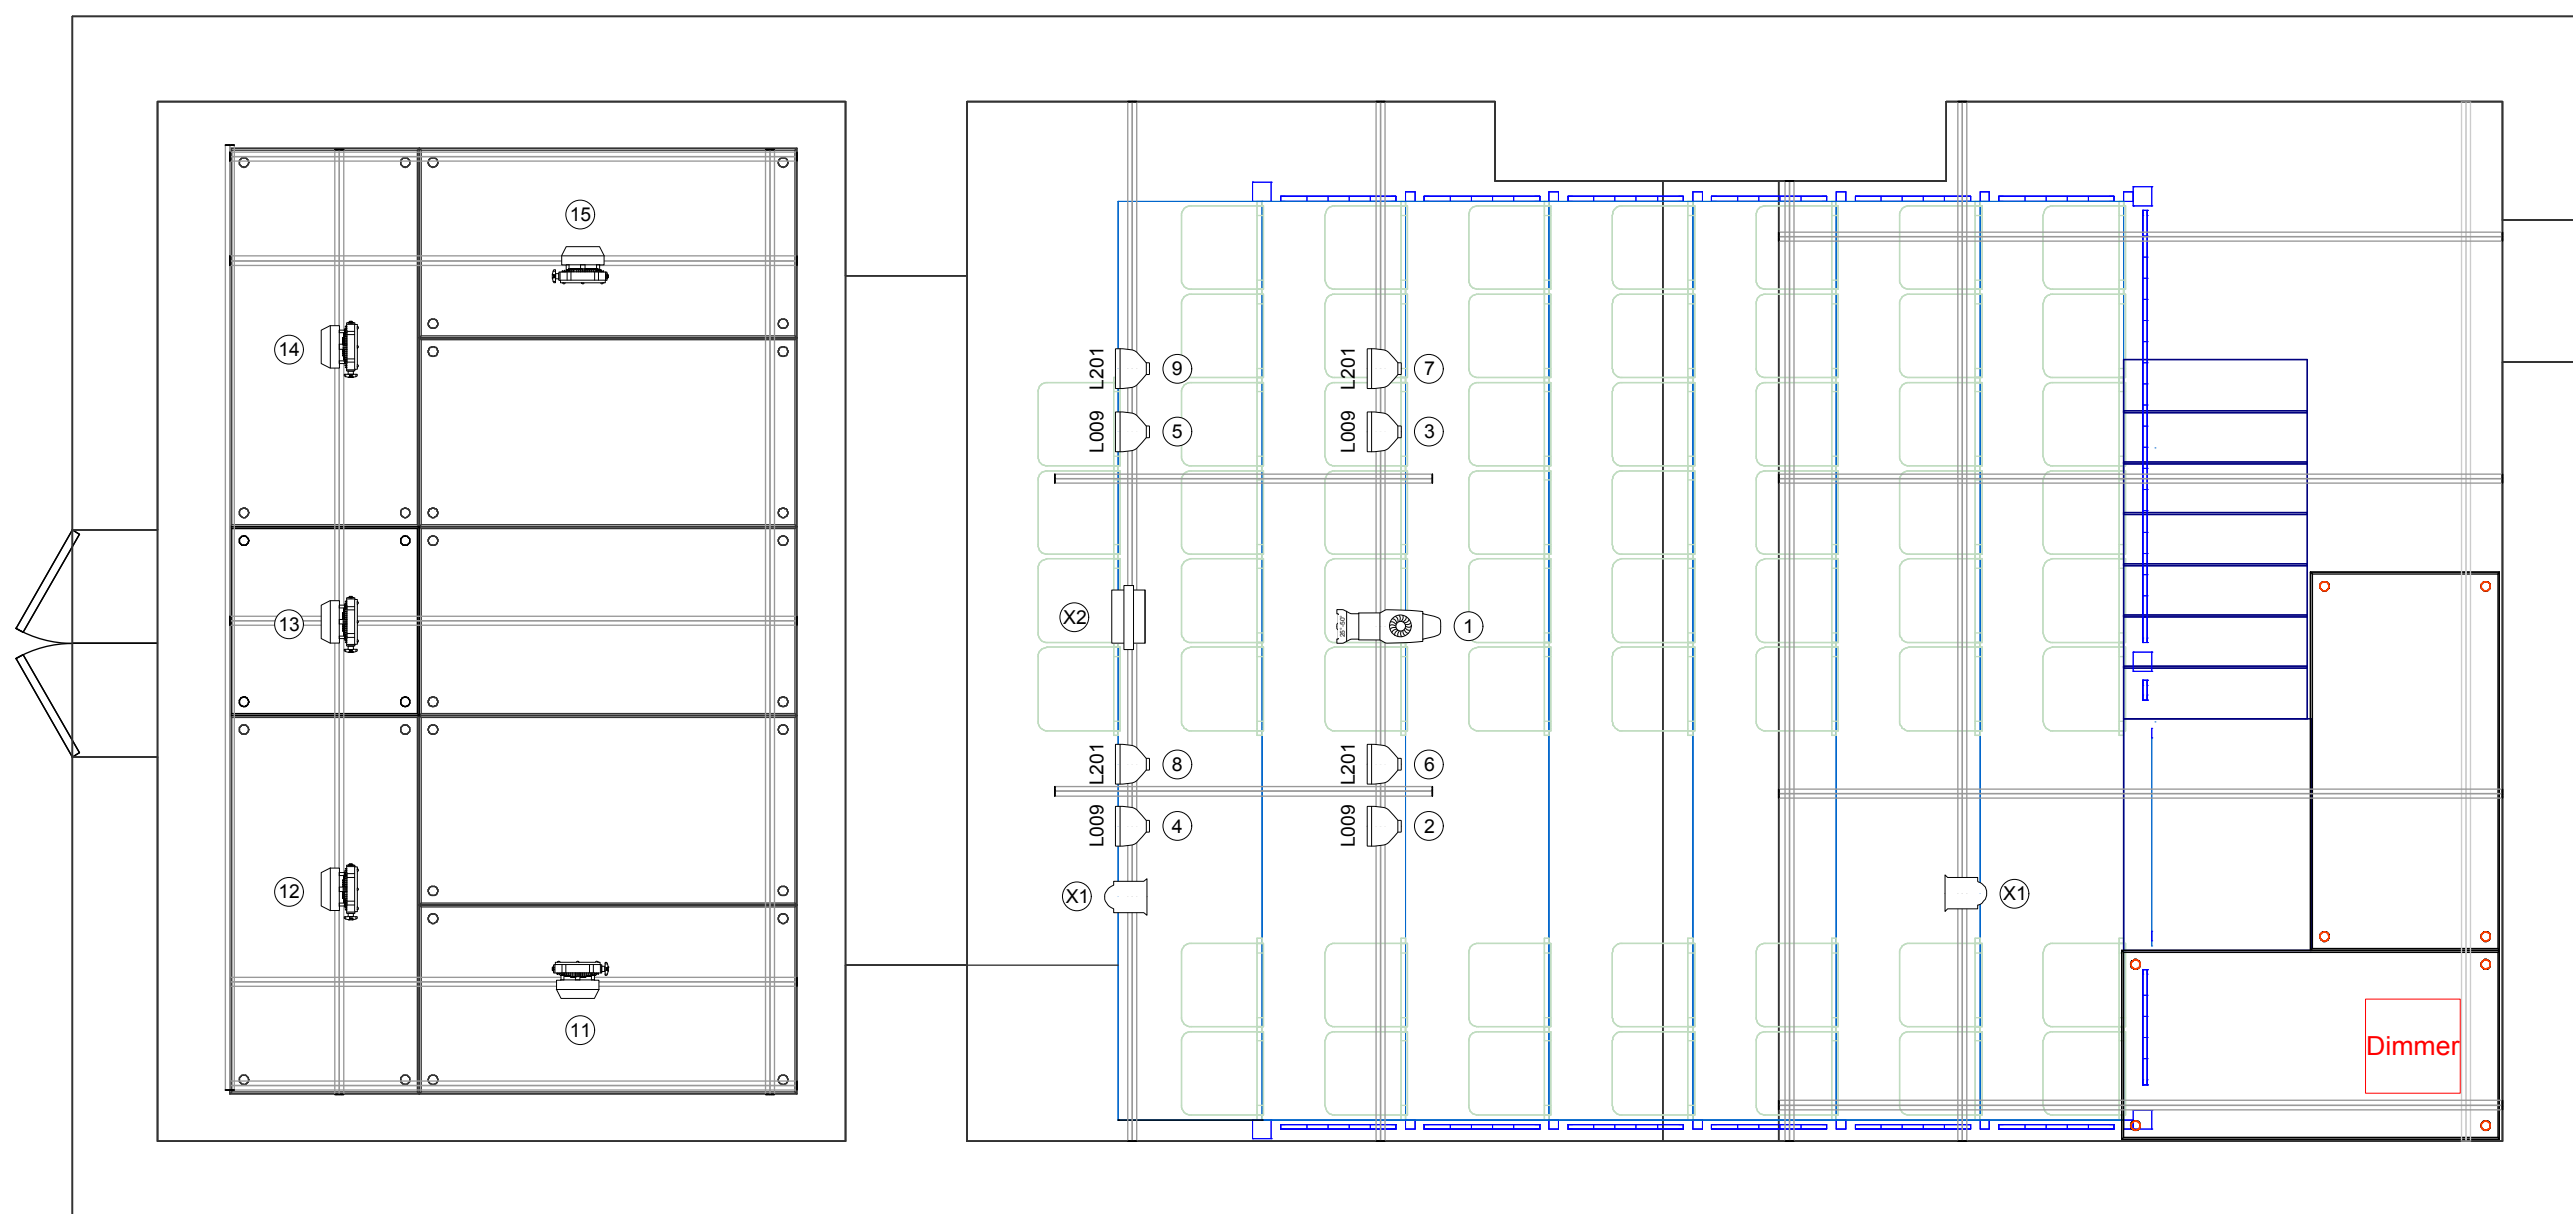

notes

LIGHTING CONTROL:
Jester ML

DIMMERS: 18 Channels
(8 used in fixed rig)

Dimmable House Lighting

NOTE: Lighting fixtures & plan are subject to change. For most up to date plan, please contact Assembly Head of Lighting.

information

client	Assembly Festival		
project	Edinburgh Festival 2016		
venue	Roxy Downstairs		
title	Fixed LX Rig & Specials		
designer	-	scale	1:50
drawn	BB	date	26-08-2016



Assembly Festival
2 Roxburgh Place
Edinburgh EH8 9SU
T. +44 (0) 131 623 3000
<http://www.assemblyfestival.com>