

legend

Instruments	Used
1.2/1kW Fresnel	12
S4 Zoom 25° - 50°	12
S4 Parnell	6
Par64 MFL	2
Martin Rush Par 2 RGBW zoom	6
Mac 101 LED Wash	2
500W Work/House Light	4
Aisle Light 300W	2

notes

LIGHTING CONTROL:  
ETC ION

**FIXED RIG MOVING LIGHTS**  
2 x Mac 101 LED Wash  
(Available to hire)

DIMMERS: 48 Channels  
(28 used in fixed rig)


Dimmable House Lighting

NOTE: Lighting fixtures & plan are subject to change. For most up to date plan, please contact Assembly Head of Lighting.

information

client	Assembly Festival
project	Edinburgh Festival 2017
venue	Roxy Upstairs
title	Fixed LX Rig
designer	-
scale	1:50
drawn	BB
date	06-07-2017

Assembly Festival  
2 Roxburgh Place  
Edinburgh EH8 9SU  
T. +44 (0) 131 623 3000  
<http://www.assemblyfestival.com>

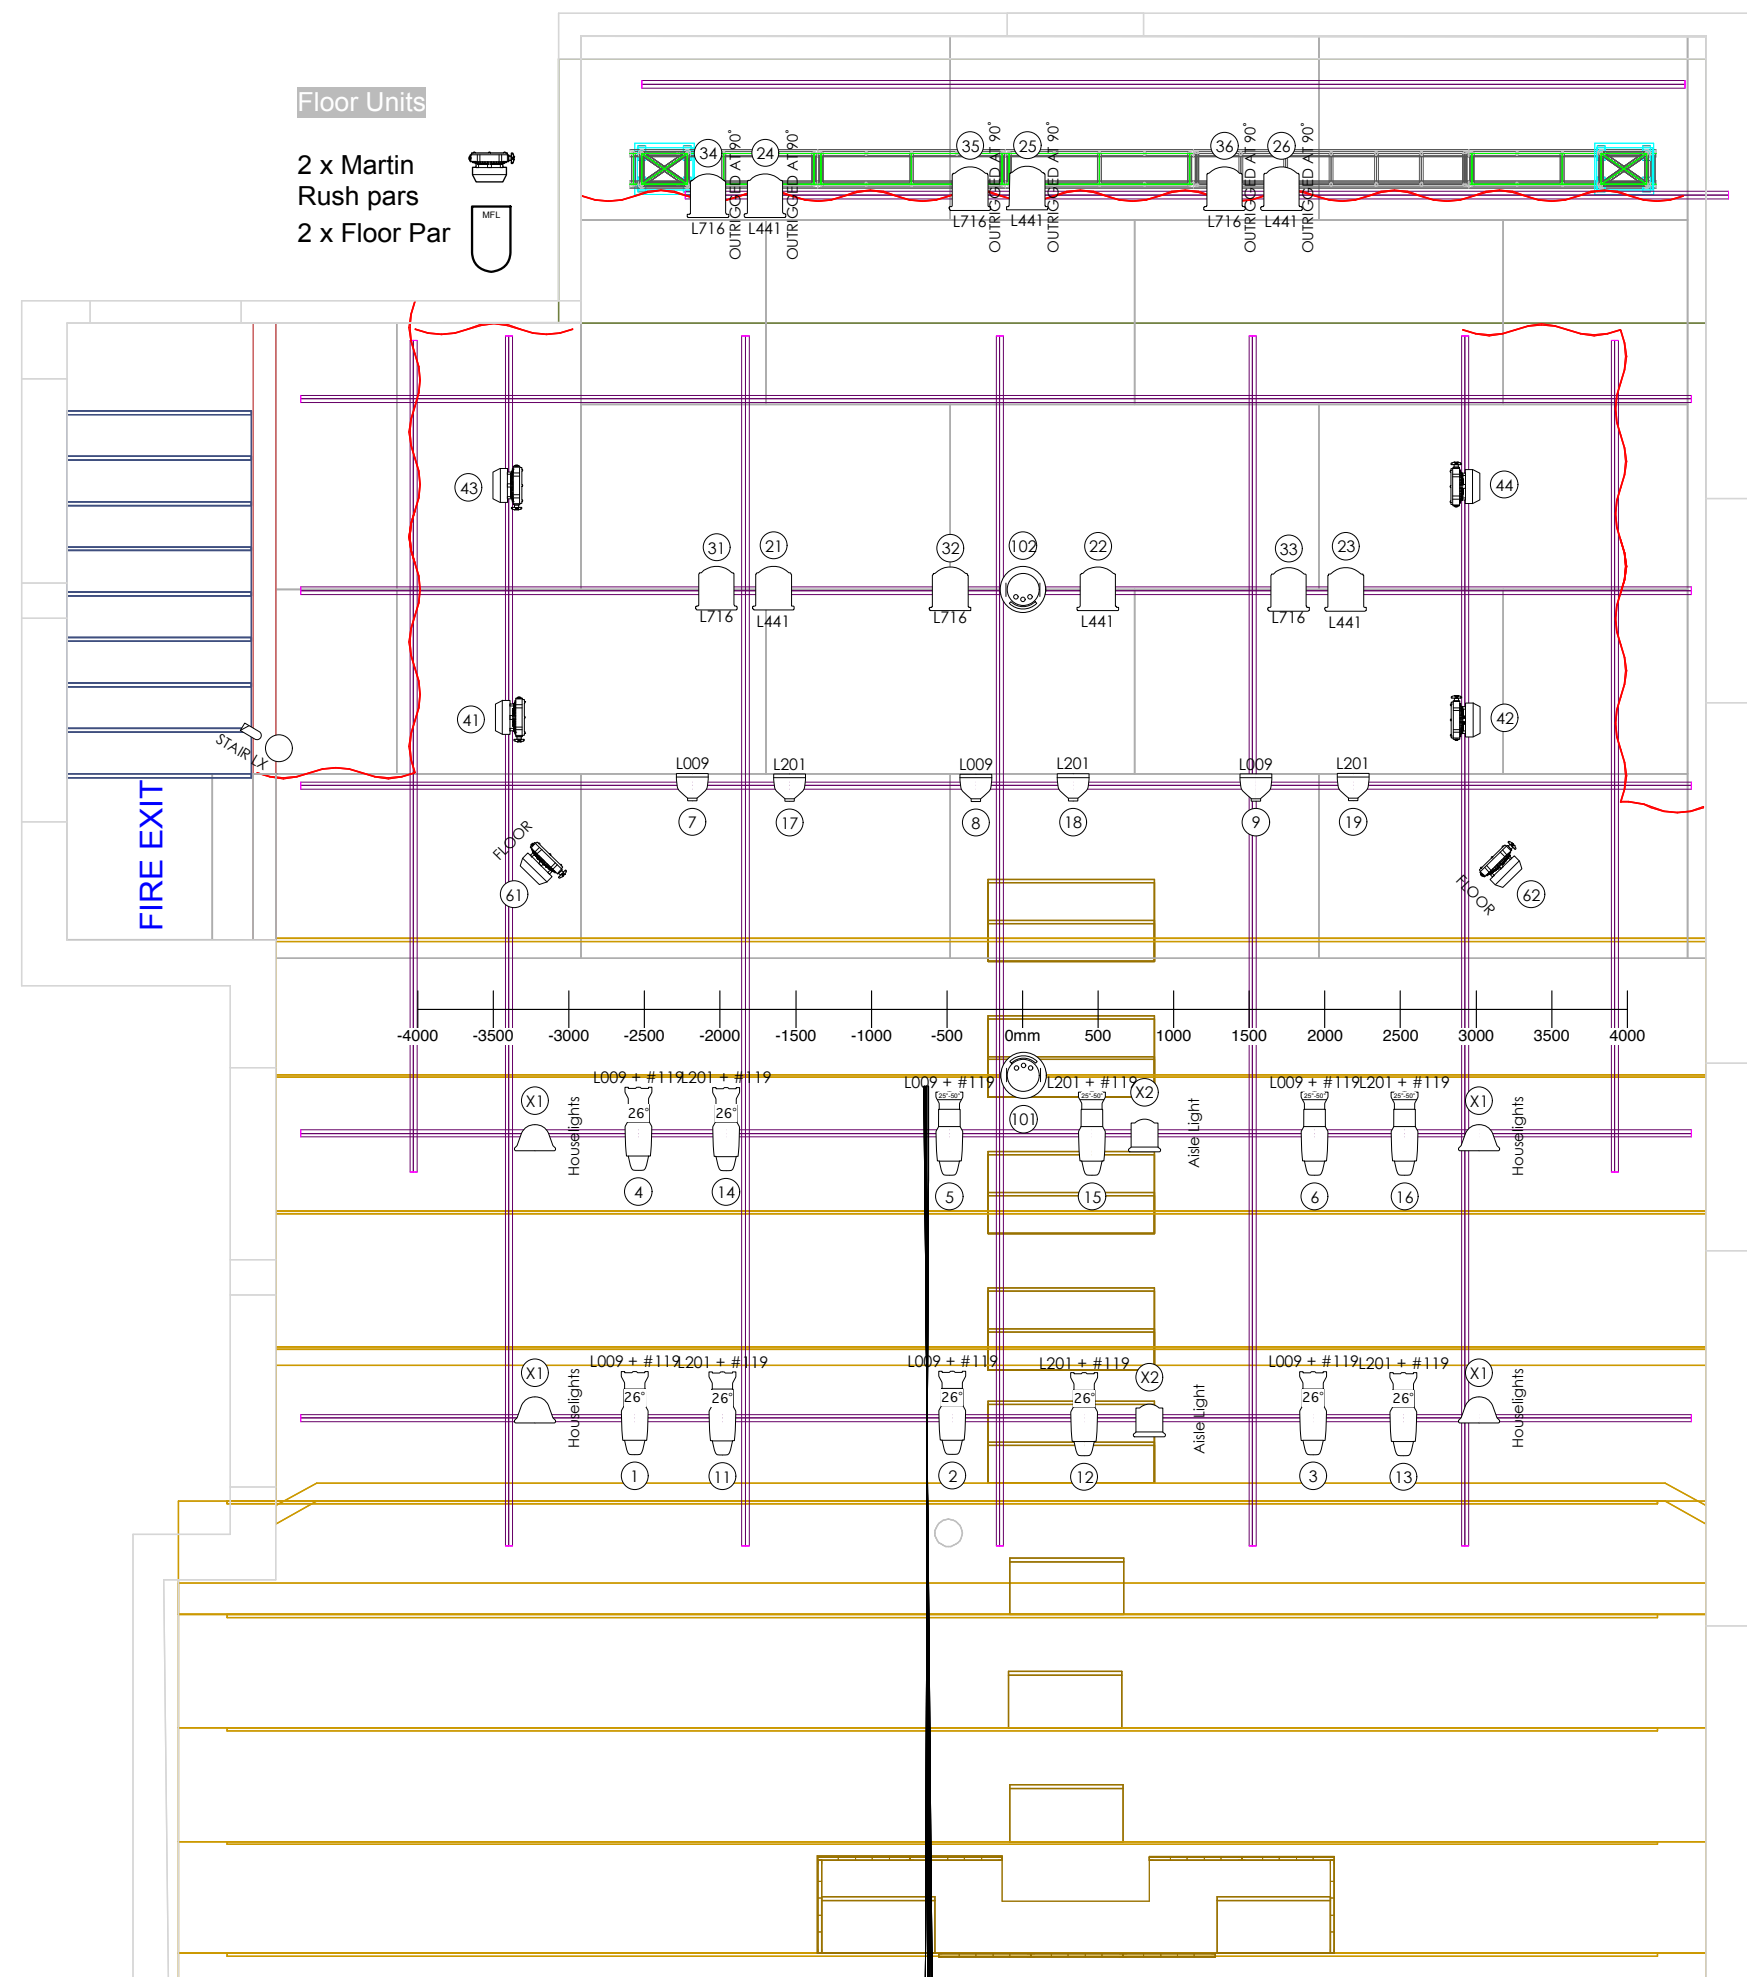

Floor Units

2 x Martin Rush pars  
2 x Floor Par

