




PLAN

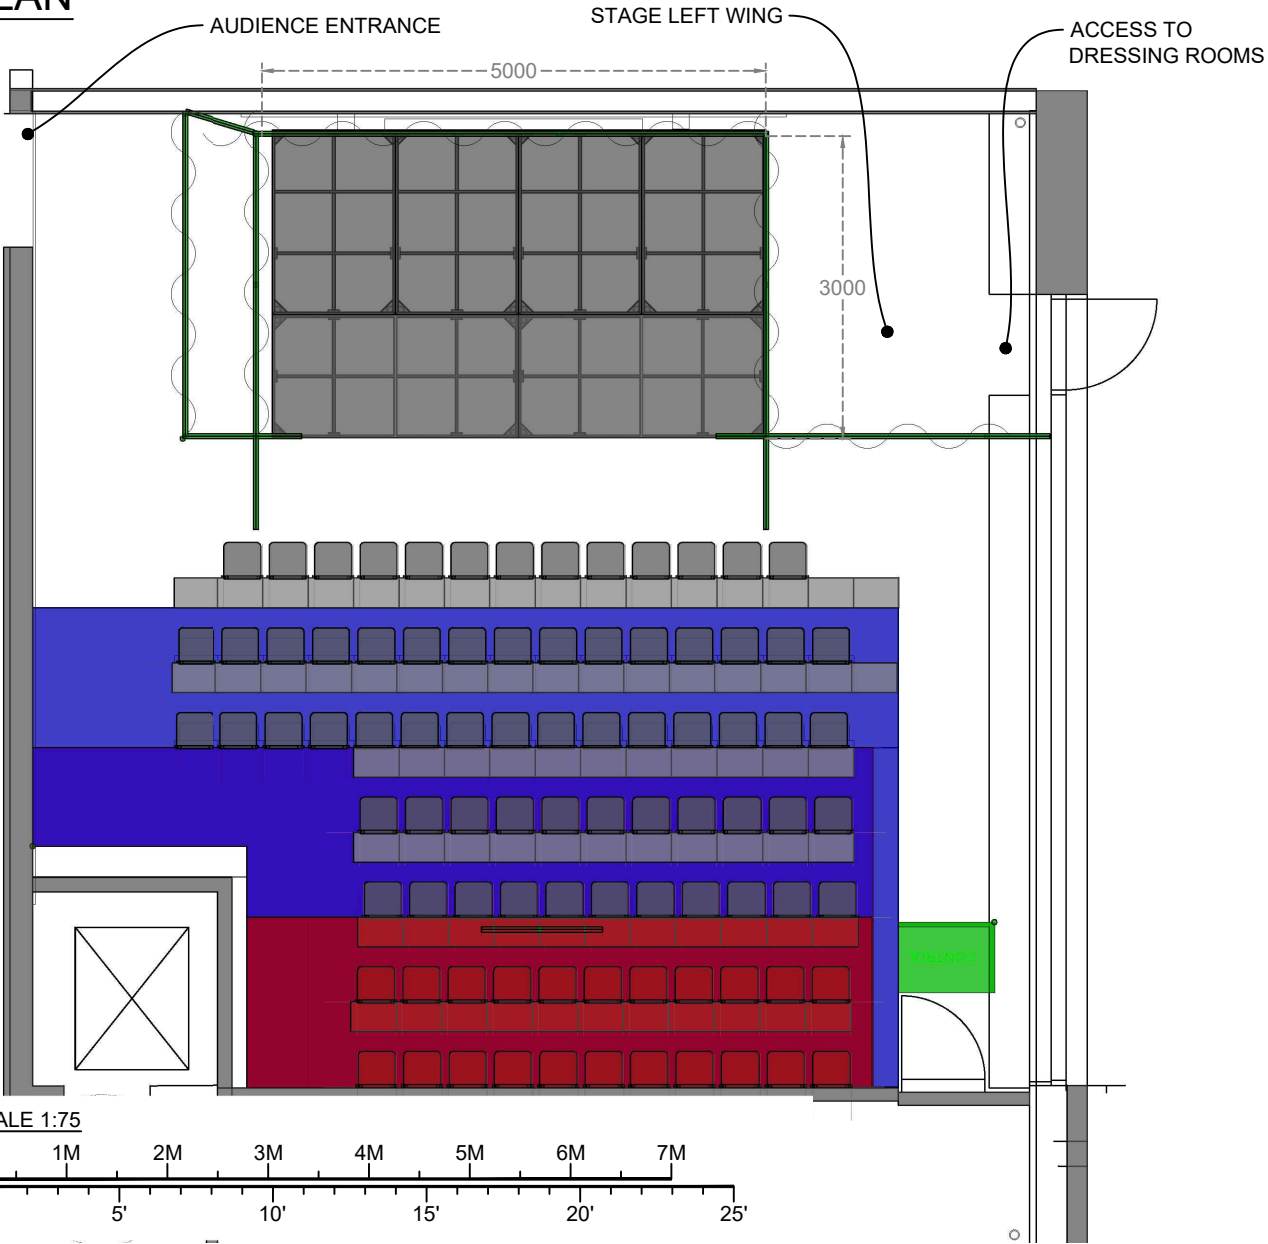


SCALE 1:75

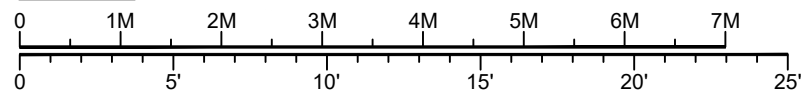


ELEVATION

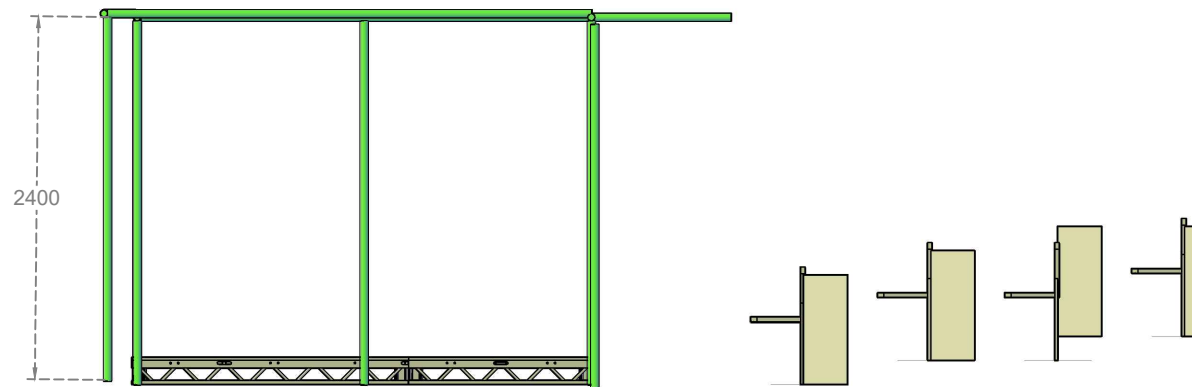

SCALE 1:50

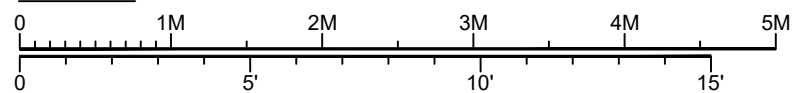

ISO

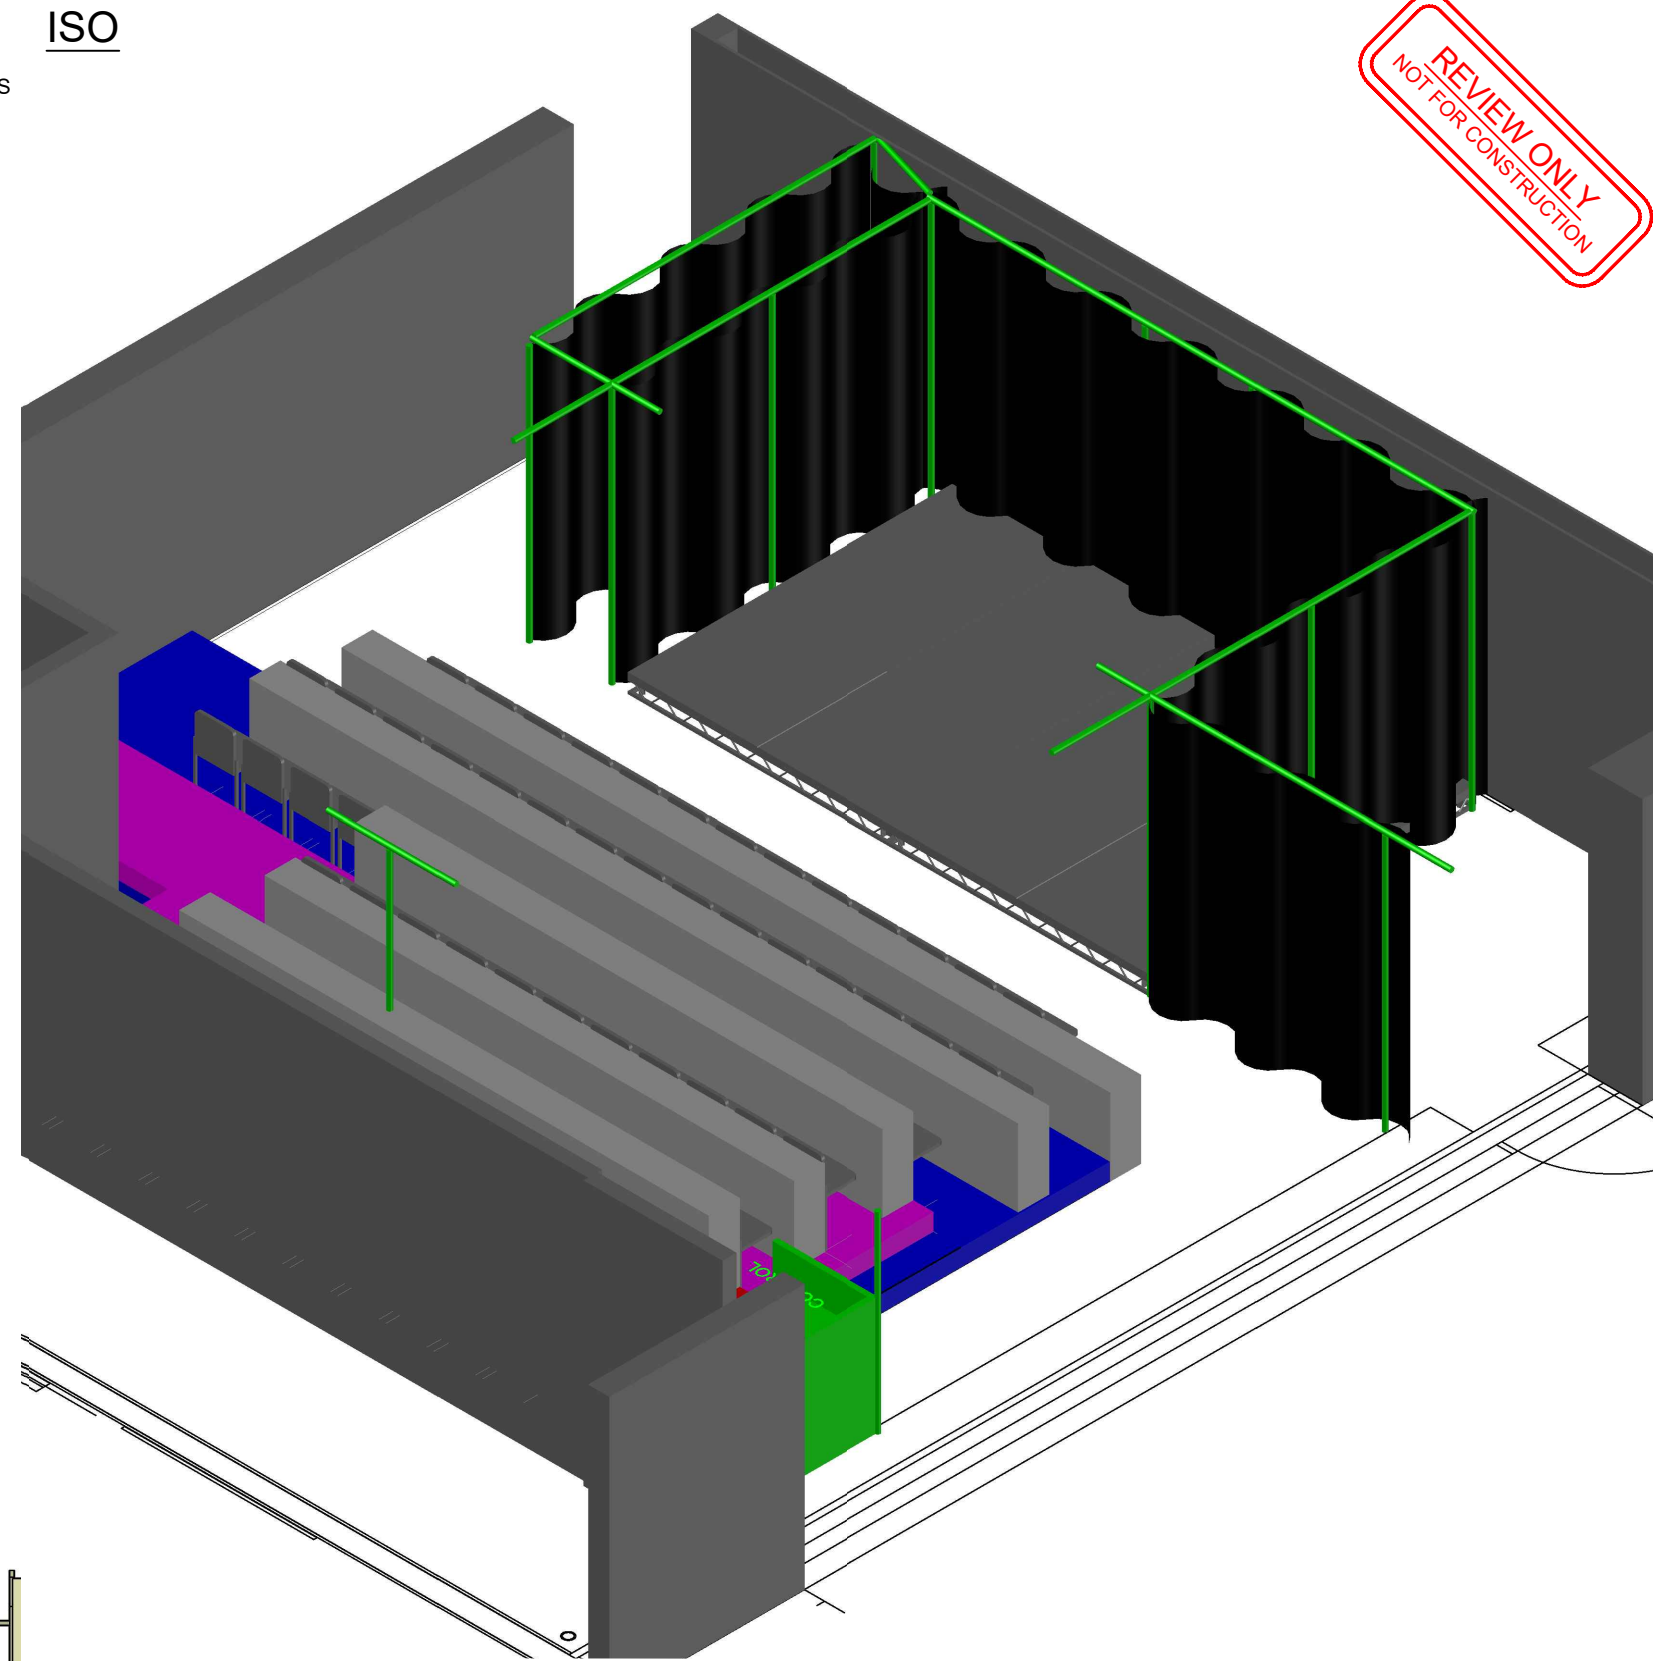

REVIEW ONLY
NOT FOR CONSTRUCTION



A 07/06/17 FIRST ISSUE	TITLE AF - STUDIO FIVE				
	SIZE A3	SCALE CHECK	DRAWN PM	DATE 07/06/17	REV A
	FILE NAME GA_3D_STUDIOFIVE				
	CONFIDENTIAL DO NOT DISTRIBUTE				