


PLAN

ISSUED FOR CONSTRUCTION

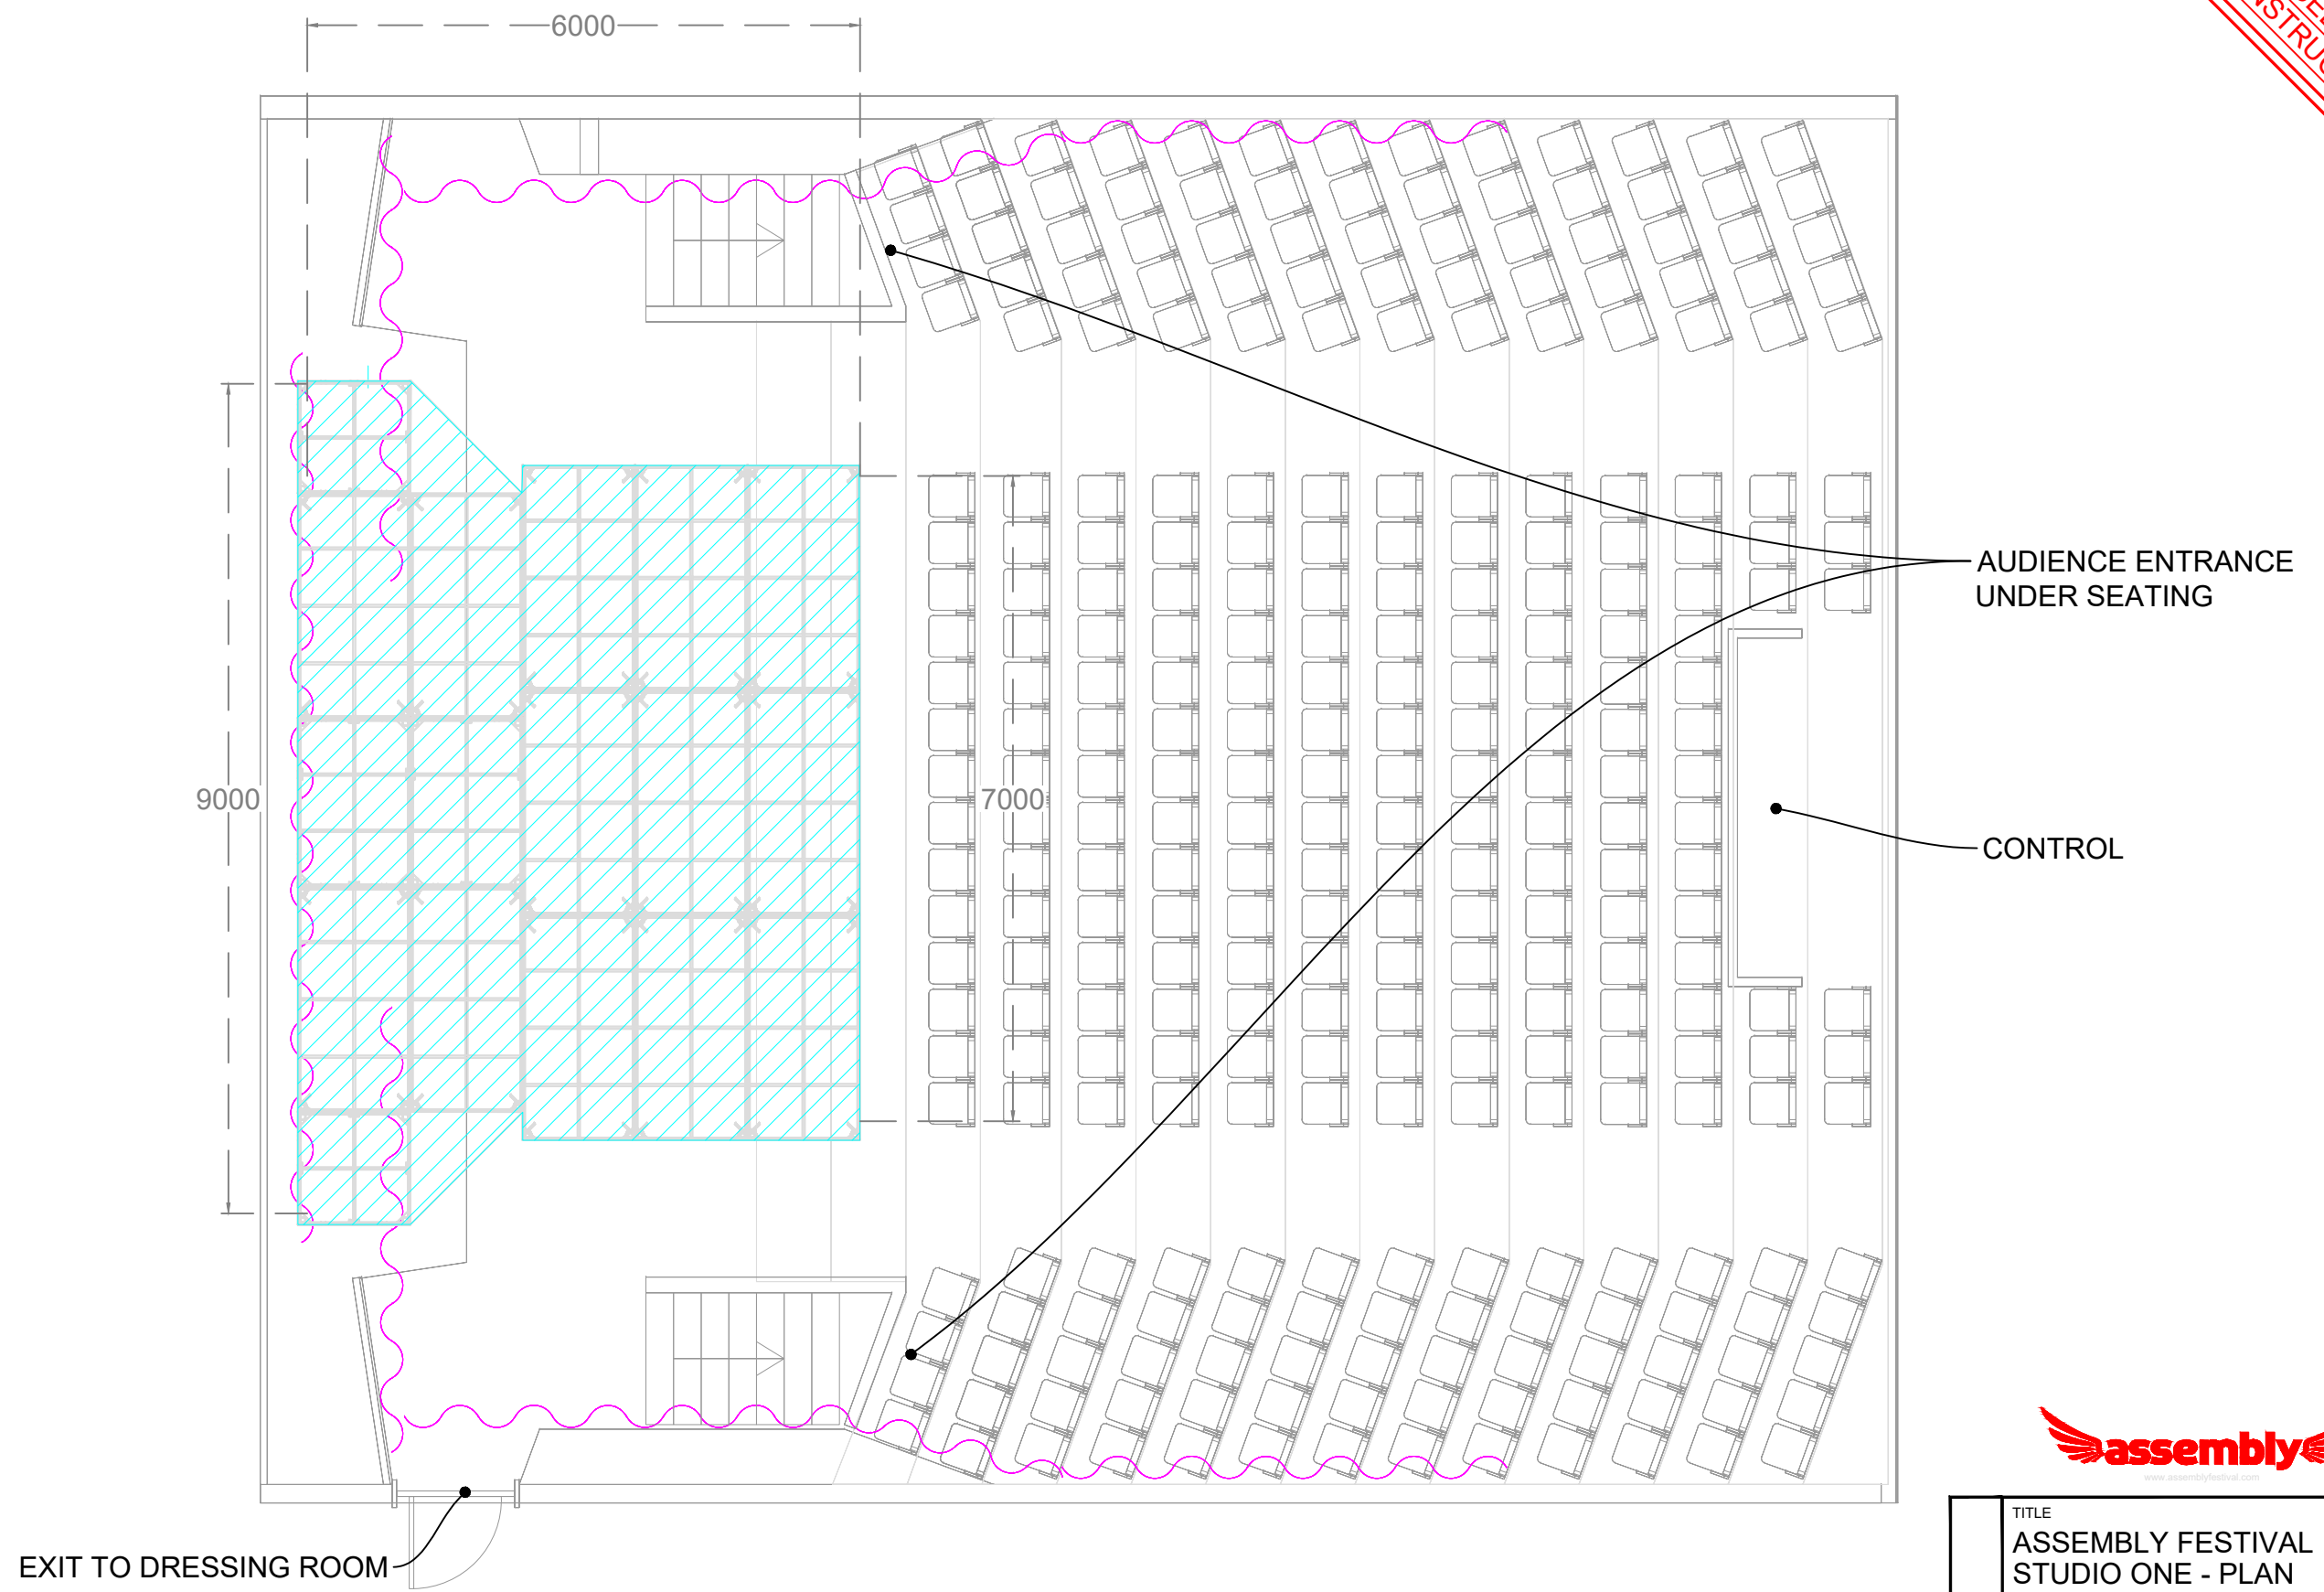

A 22/07/15 FIRST ISSUE	TITLE				A
	ASSEMBLY FESTIVAL				
	STUDIO ONE - PLAN				
	SIZE	SCALE	DRAWN	DATE	
A3	1:75	PM	22/07/15		
FILE NAME					
GA_3D_STUDIOONE					
CONFIDENTIAL					
DO NOT DISTRIBUTE					