

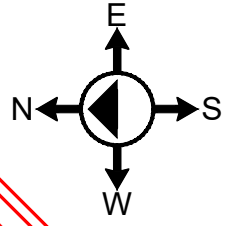


ELEVATION

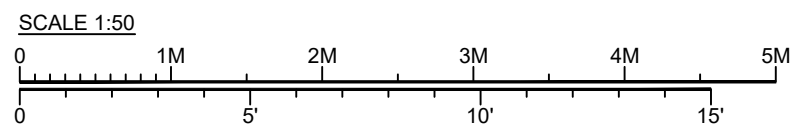

REVIEW ONLY
NOT FOR CONSTRUCTION

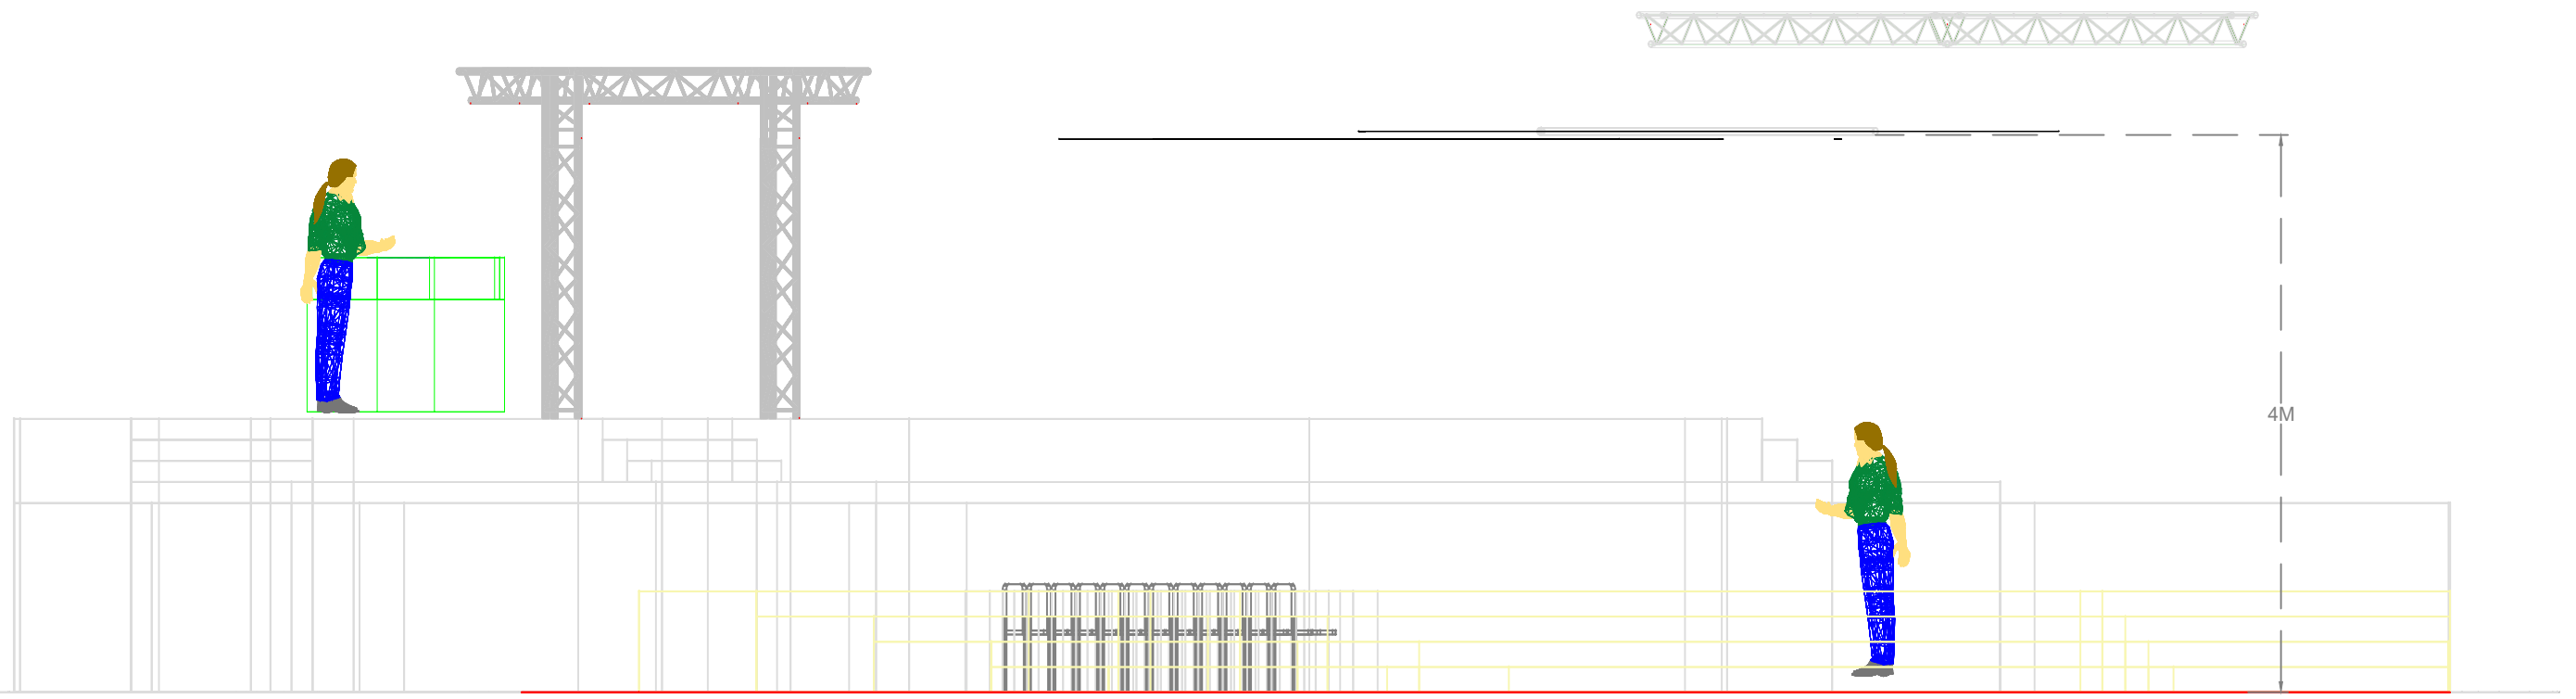

A 16/06/17 FIRST ISSUE	TITLE				
	ASSEMBLY FESTIVAL OVERVIEW - ELEVATION				
	SIZE	SCALE	DRAWN	DATE	REV
	A3	1:50	PM	16/06/17	A
FILE NAME					
GA_3D_STUDIOTHREE					
CONFIDENTIAL DO NOT DISTRIBUTE					