


PLAN

ISSUED FOR CONSTRUCTION


EXIT TO DRESSING ROOM

AUDIENCE ENTRANCE UNDER SEATING

CONTROL

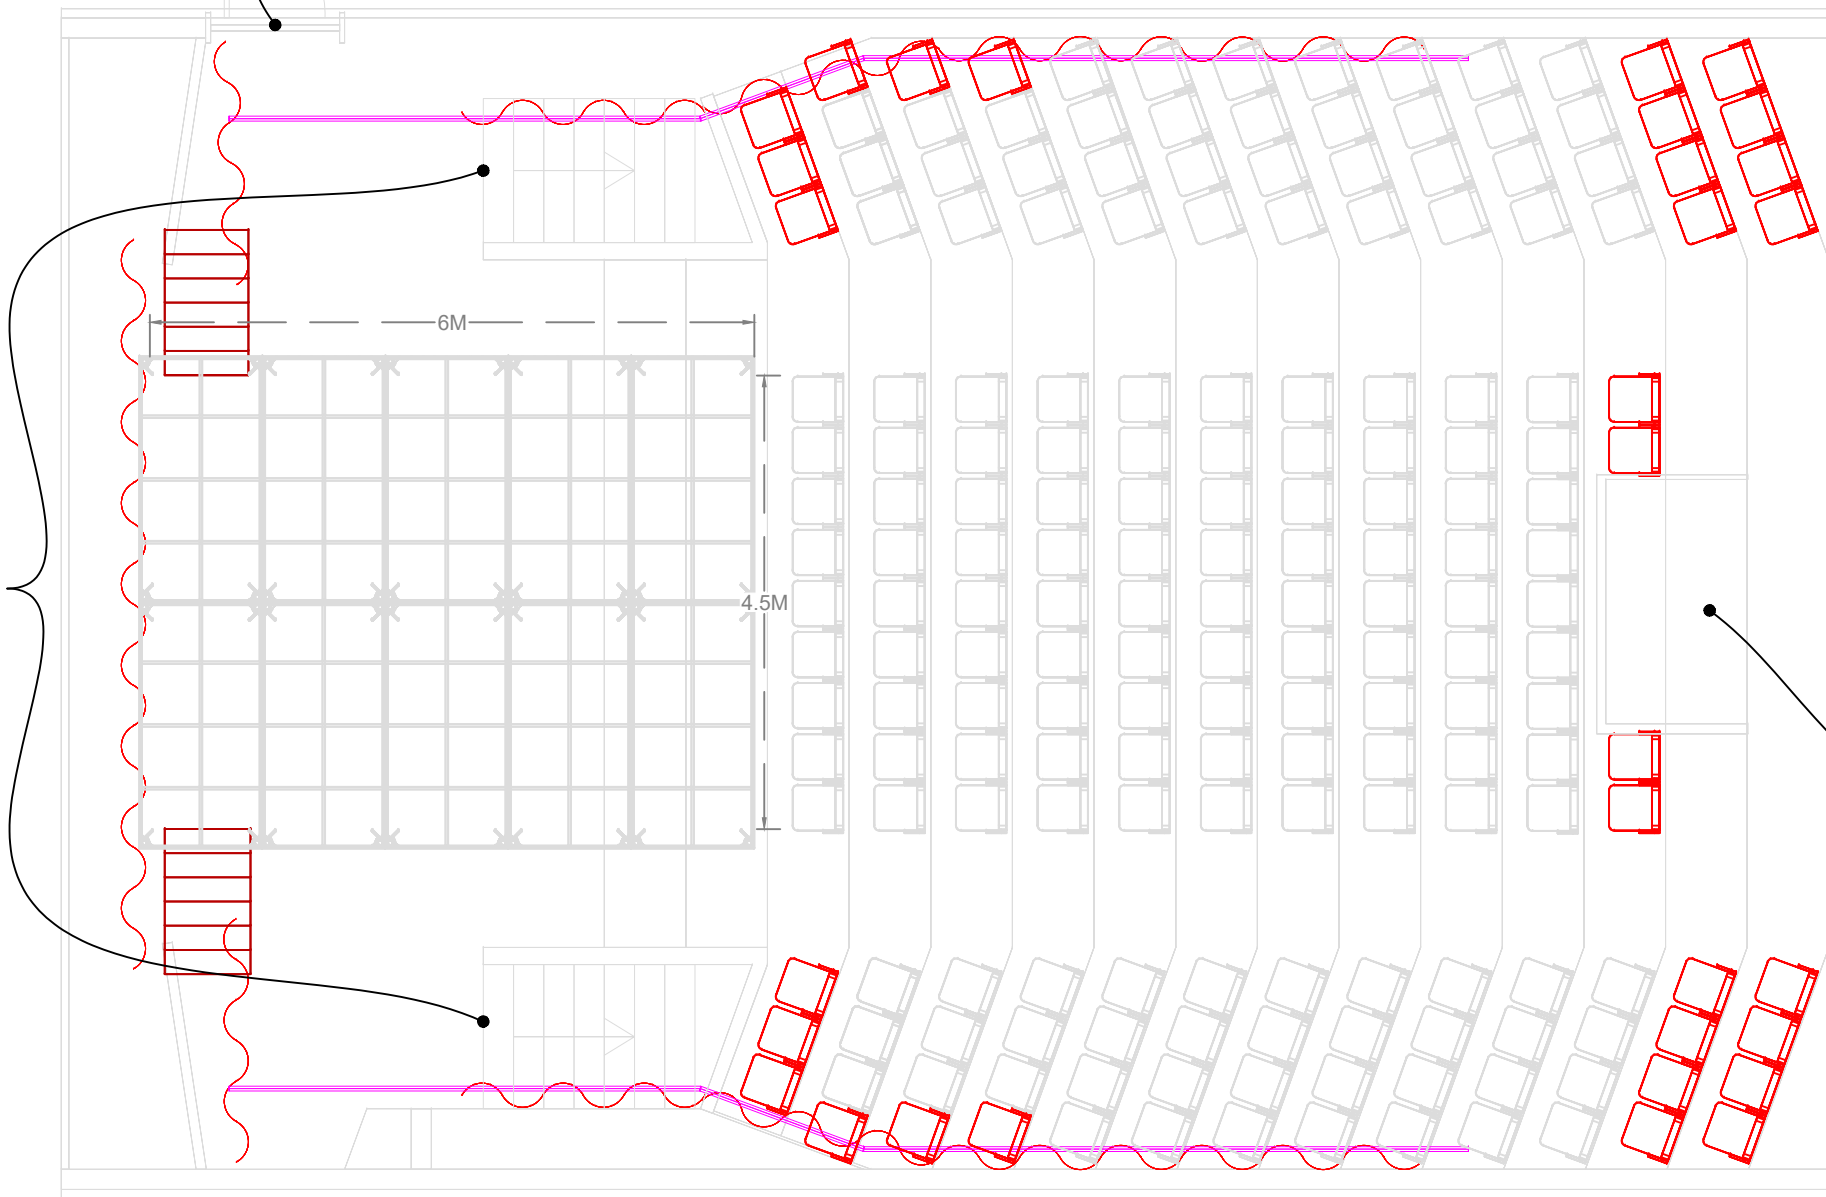

SCALE 1:75

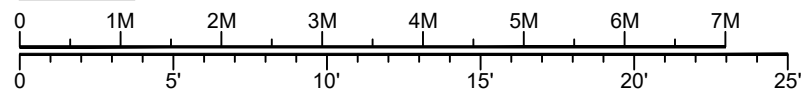

B 25/01/19 Update seating	TITLE ASSEMBLY FESTIVAL STUDIO TWO - PLAN				
	SIZE A3	SCALE 1:75	DRAWN PM	DATE 01/07/11	REV A
	FILE NAME GA_3D_STUDIOTWO				
	CONFIDENTIAL DO NOT DISTRIBUTE				