


PLAN

ISSUED FOR CONSTRUCTION


EXIT TO DRESSING ROOM

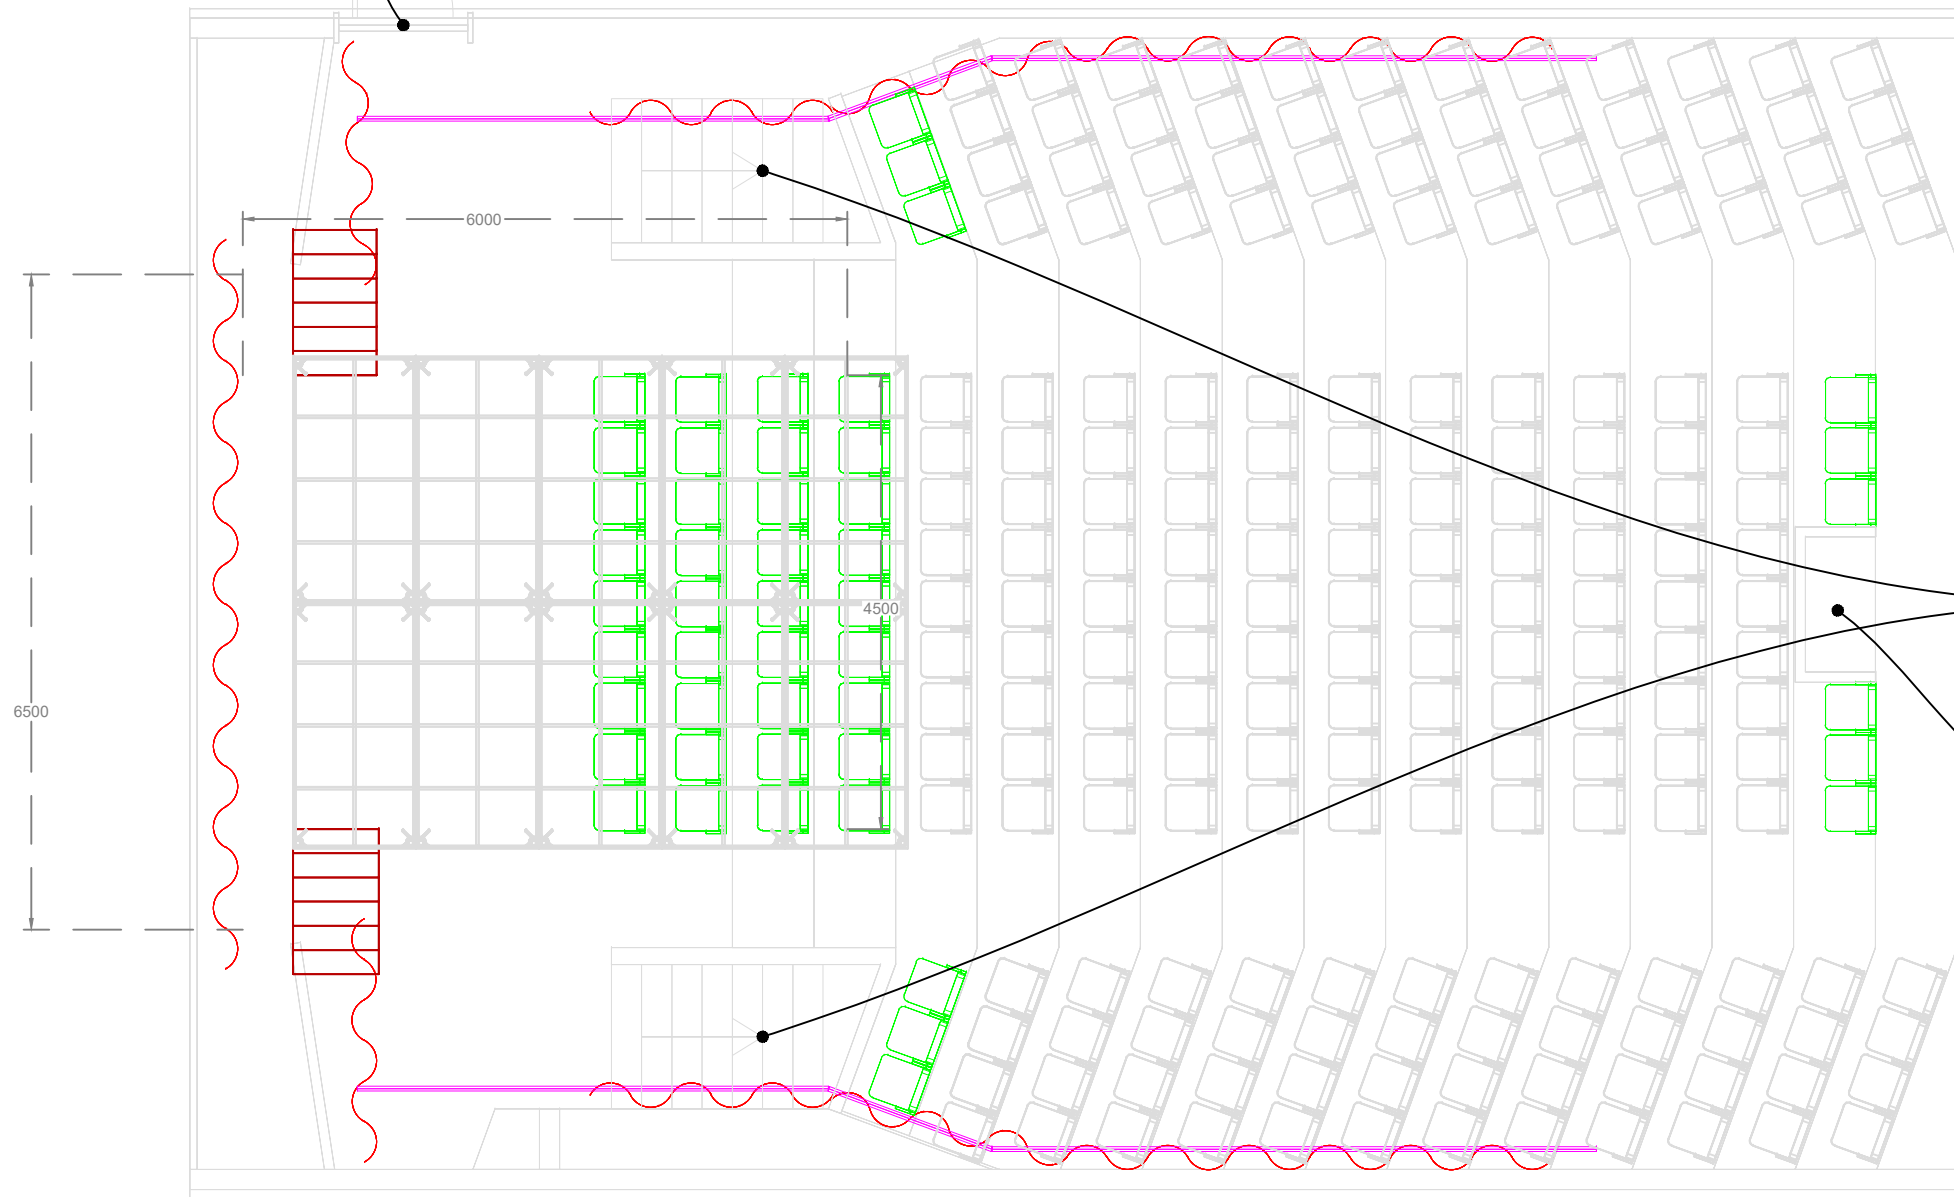

AUDIENCE ENTRANCE UNDER SEATING

CONTROL

SCALE 1:75

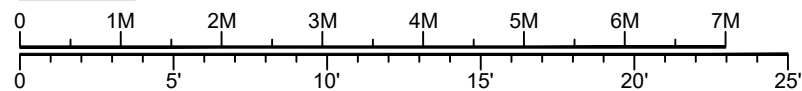

A 09/09/15 FIRST ISSUE	TITLE				
	ASSEMBLY FESTIVAL				
	STUDIO TWO - PLAN				
	SIZE	SCALE	DRAWN	DATE	REV
A3	1:75	PM	01/07/11	A	
FILE NAME					
GA_3D_STUDIOTWO					
CONFIDENTIAL					
DO NOT DISTRIBUTE					