


legend

Instruments	Used
Clay Paky 700 spot	1
S4-26°	3
1.2kW Fresnel	22
Aisle Light	3
Mac Aura XB	4
Coda 500	4

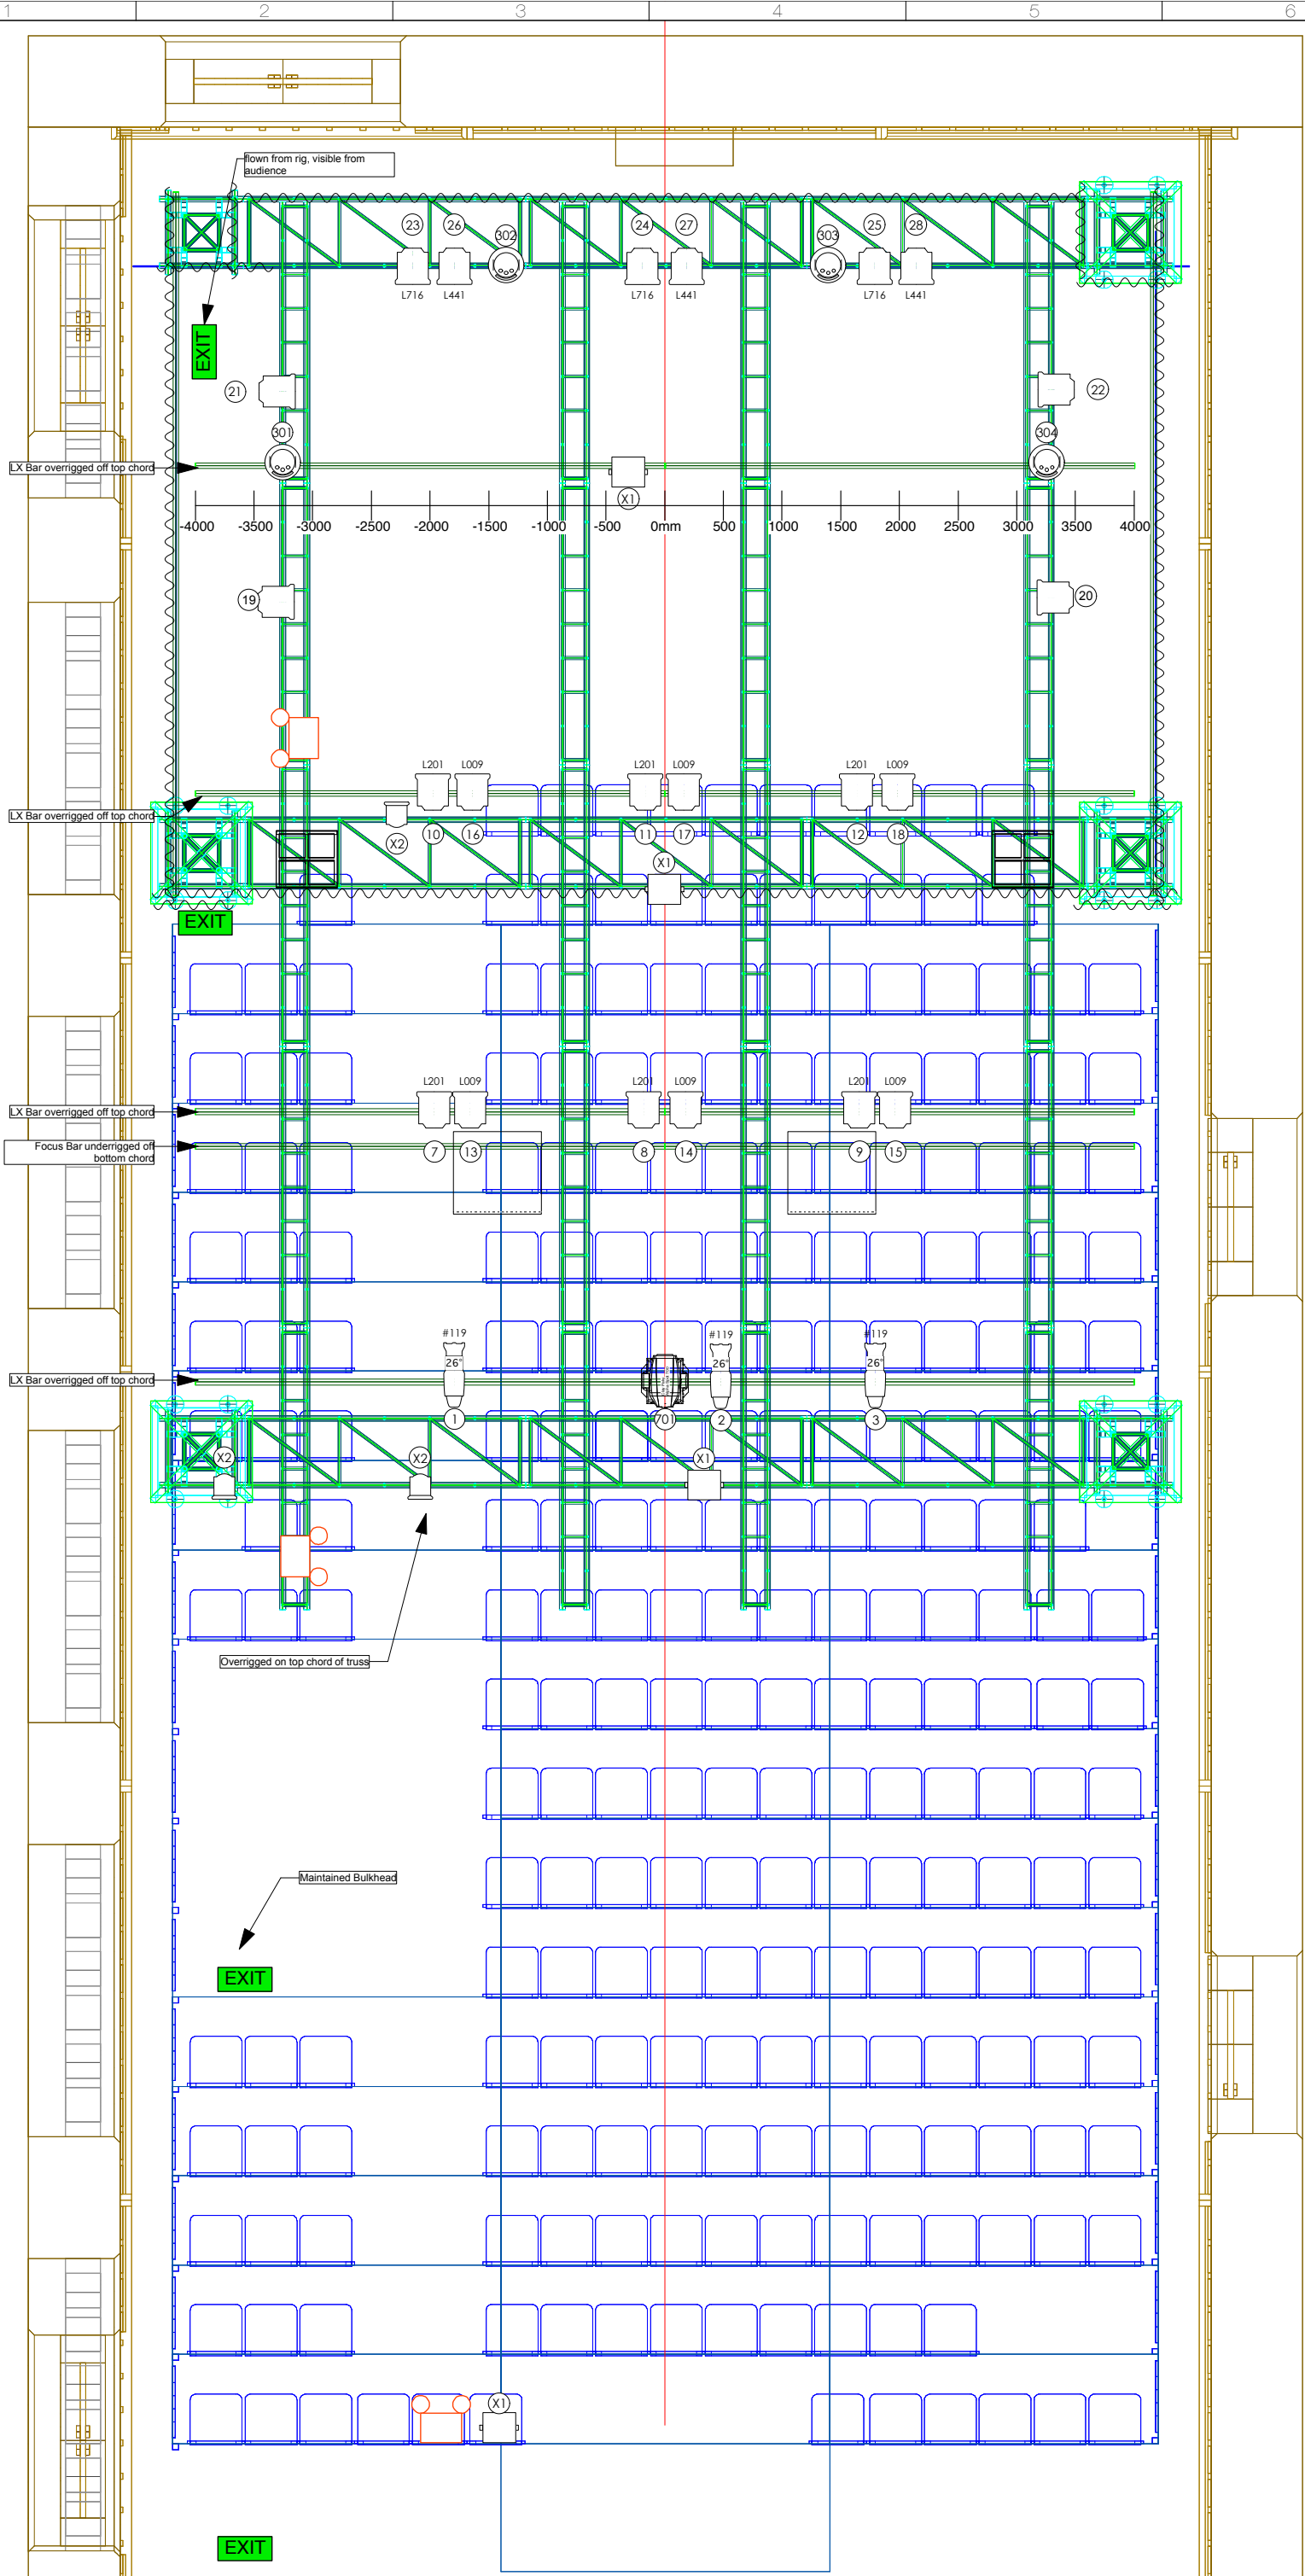

DIMMERS: 48 Channels
(25ch allocated to fixed rig)

Aisle Lights & House LX
on Alpha Pack

FIXED RIG MOVING LIGHTS
Available for Hire
1 x Clay Paky 700 spot no
shuttering
4 x Mac Aura XB (LED Wash)

NOTE: Lighting fixtures & plan are subject to
change. For most up to date plan, please
contact Assembly Head of Lighting.

information

client	Assembly Festival		
project	Edinburgh Festival 2017		
venue	Rainy Hall		
title	Fixed LX Rig		
designer	-	scale	1:55
drawn	BB	date	18.08.2017

Assembly Festival
2 Roxburgh Place
Edinburgh EH8 9SU
T. +44 (0) 131 623 3000
<http://www.assemblyfestival.com>