
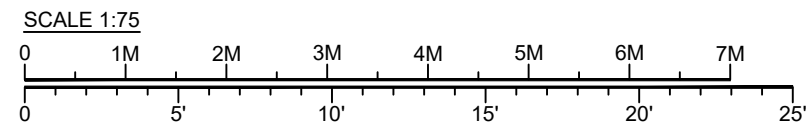
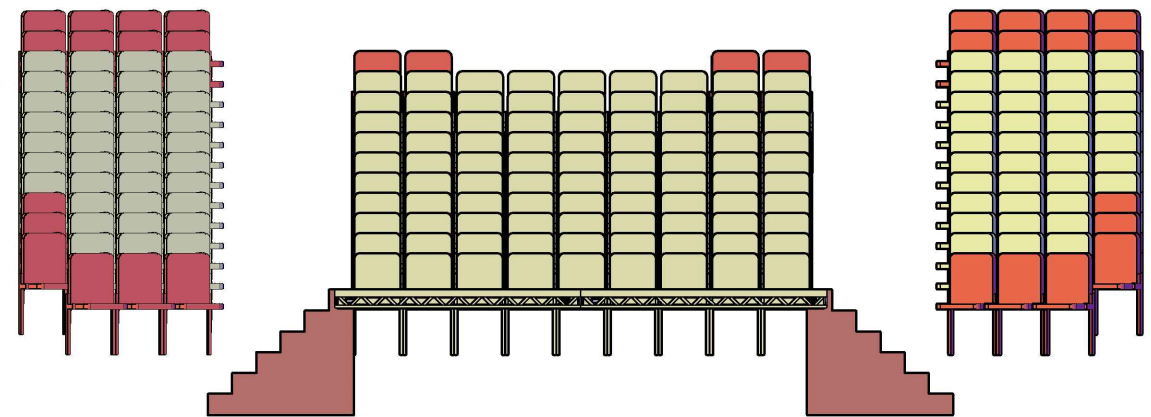



ISO

VIEW FROM STAGE

ISSUED FOR CONSTRUCTION

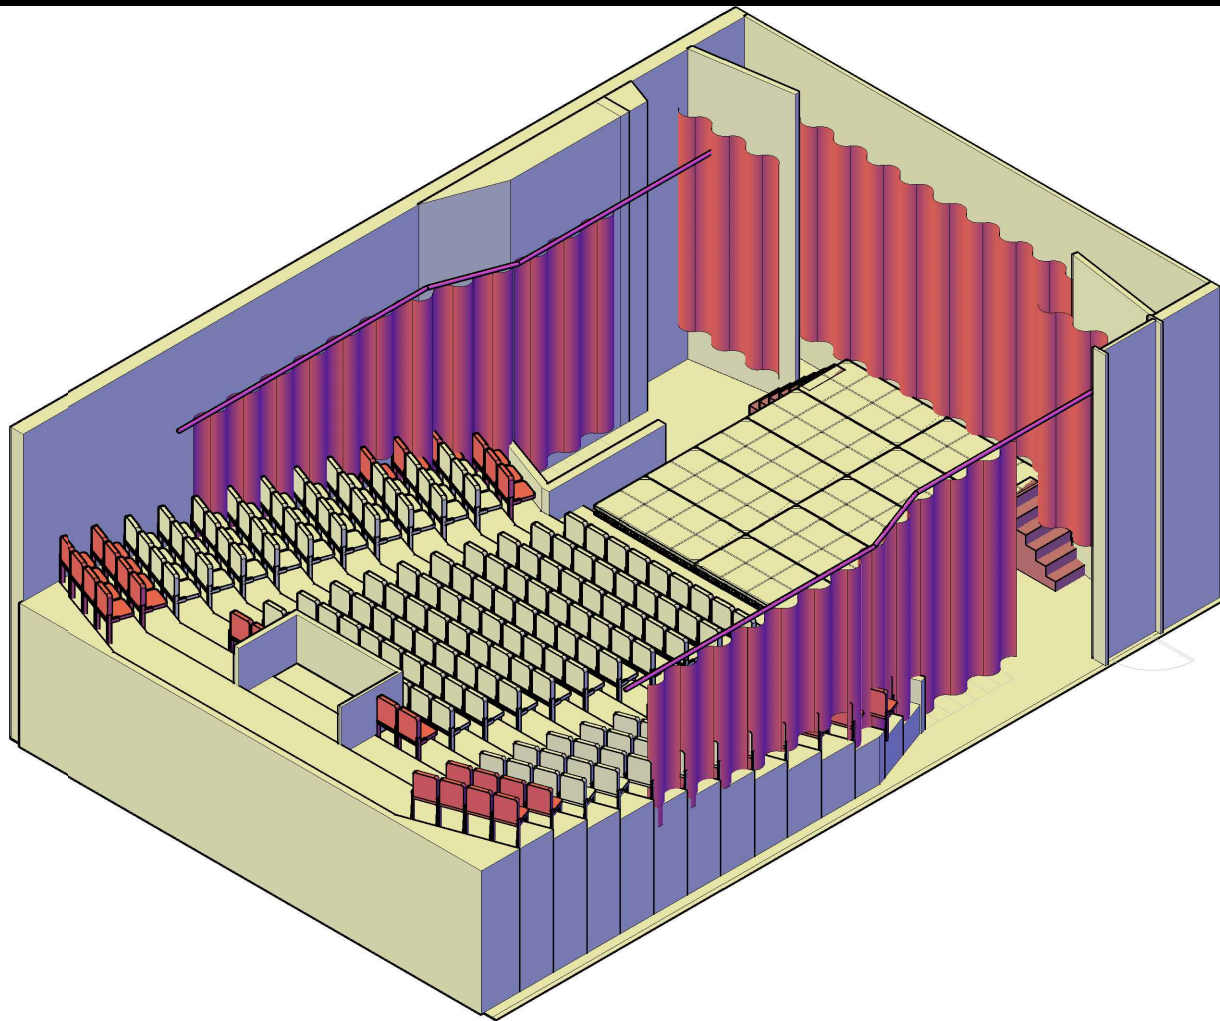

ELEVATION

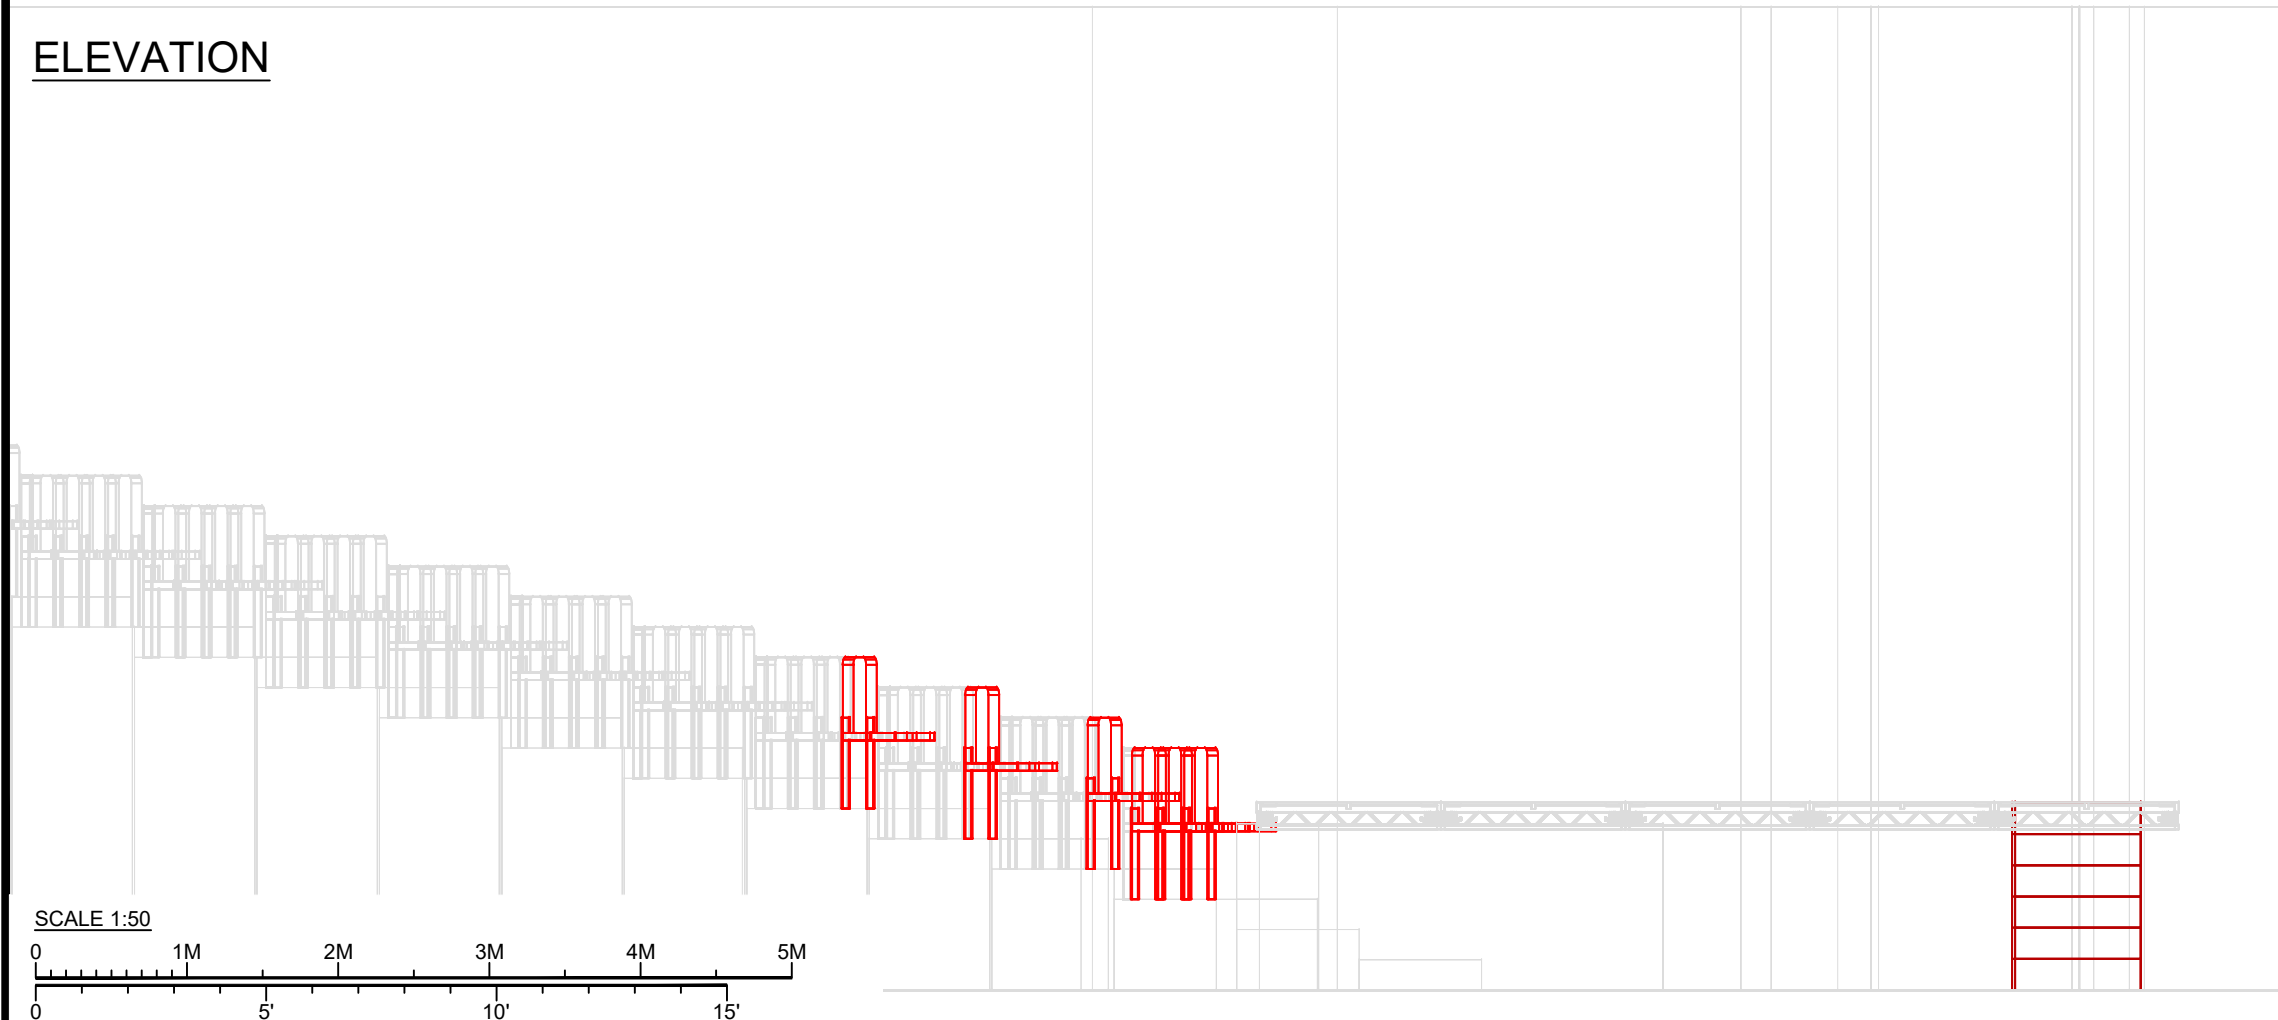

A 09/09/15 FIRST ISSUE	TITLE				
	ASSEMBLY FESTIVAL				
	STUDIO TWO - ISO				
	SIZE	SCALE	DRAWN	DATE	REV
A3	NTS	PM	01/07/11	A	
FILE NAME					
GA_3D_STUDIOTWO					
CONFIDENTIAL					
DO NOT DISTRIBUTE					